




MERK A 120 ST.

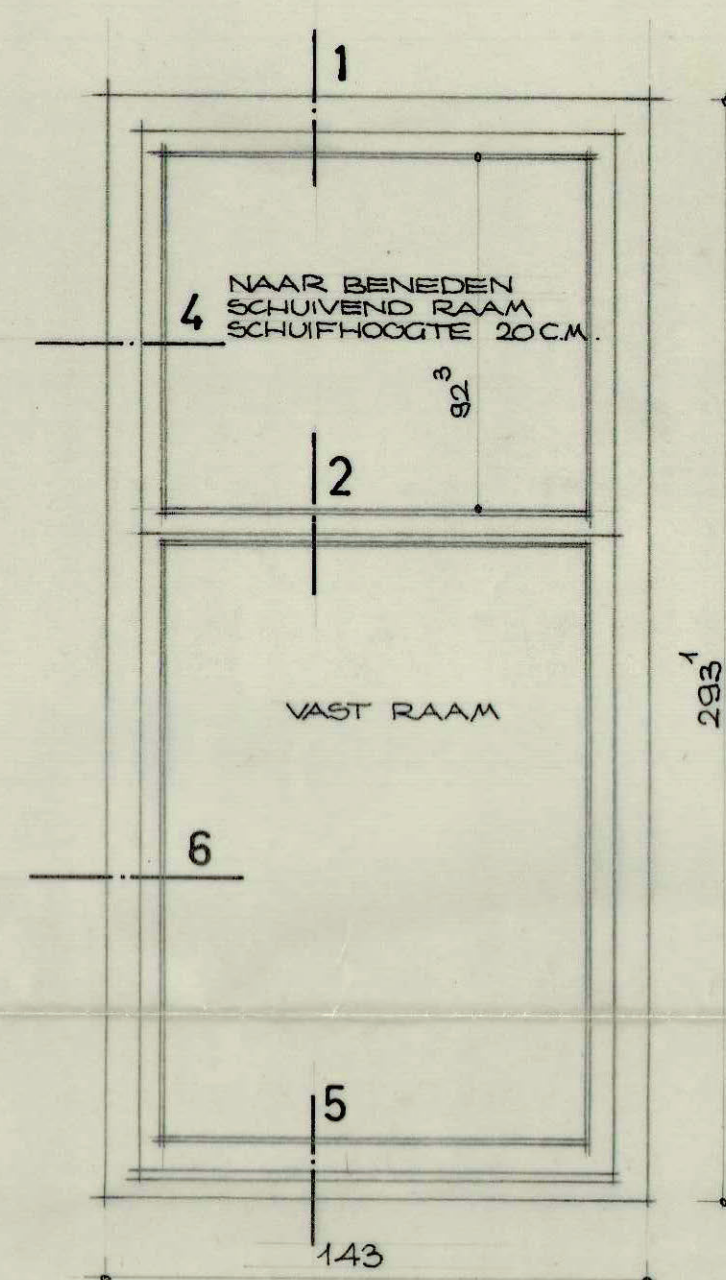


MERK B 4 ST.

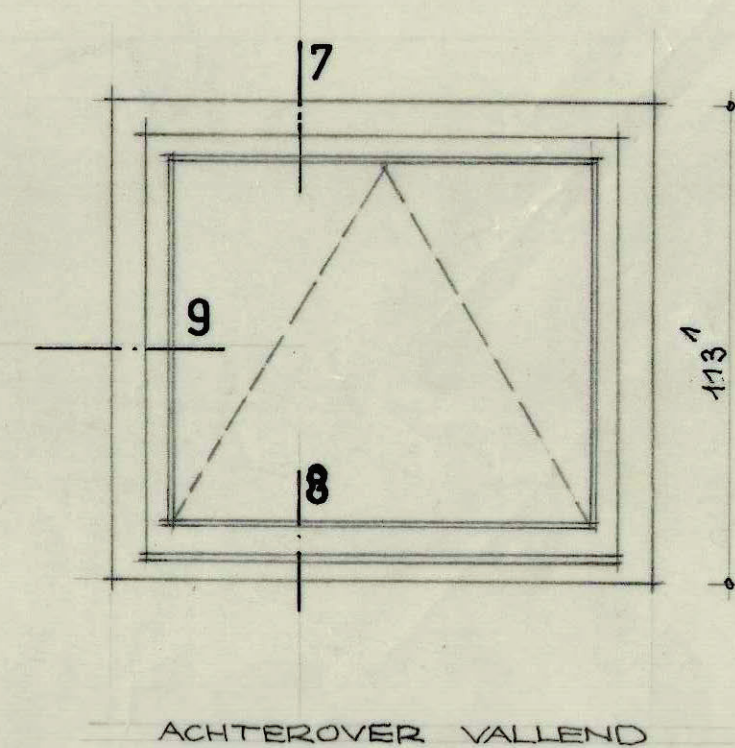


MERK C 3 ST.

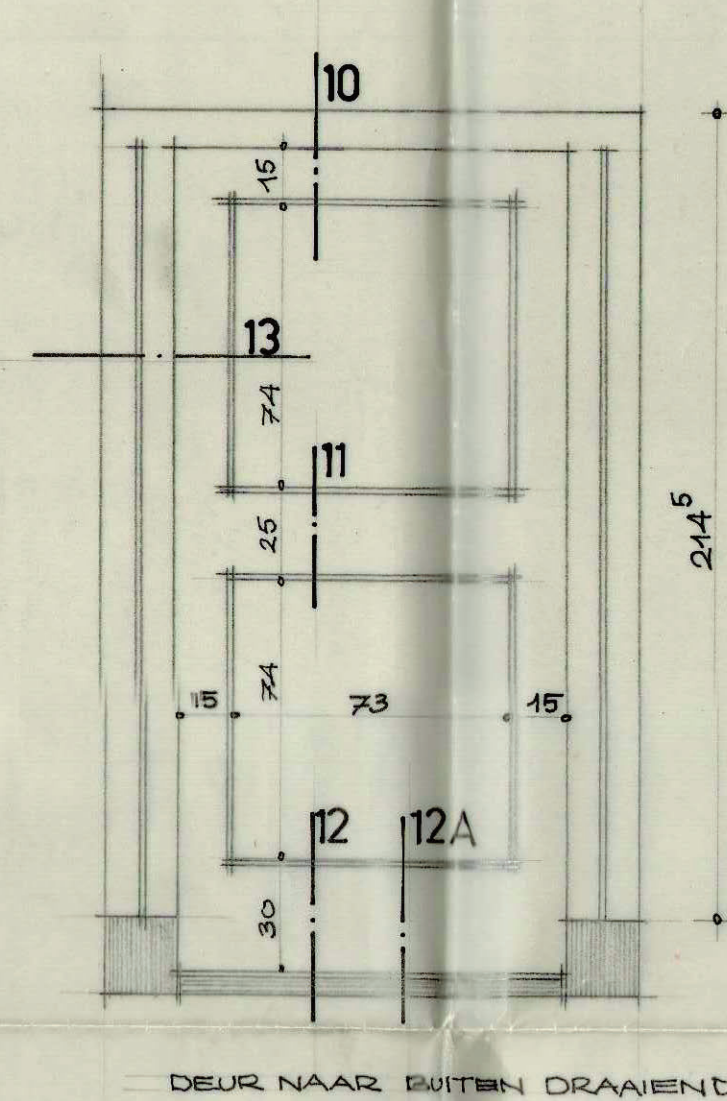


MERK D 2 ST.

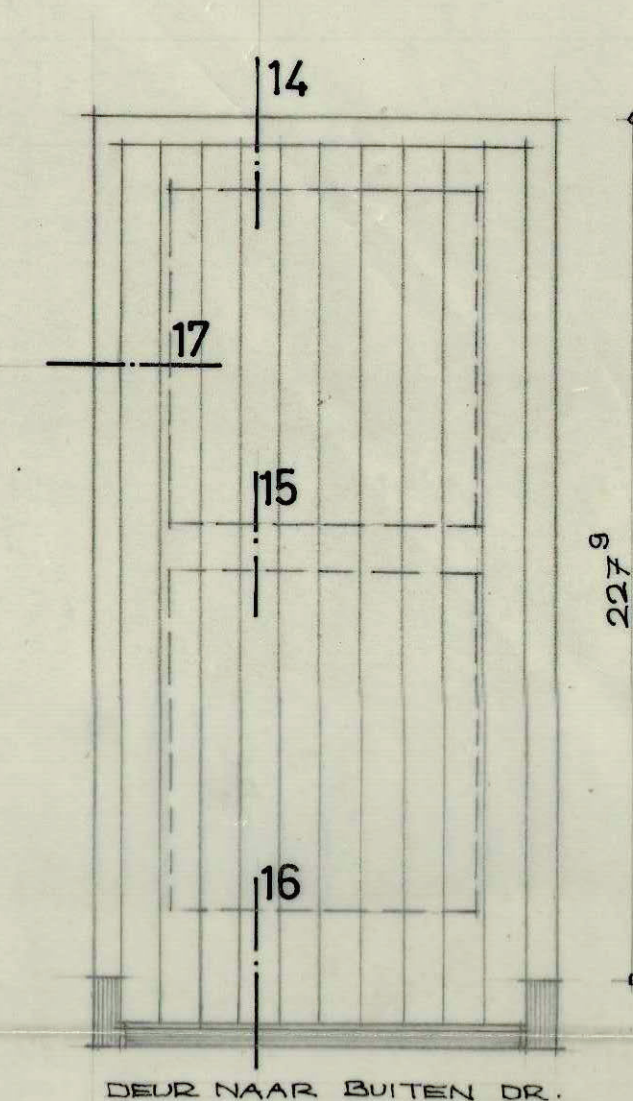


MERK E 1 ST.

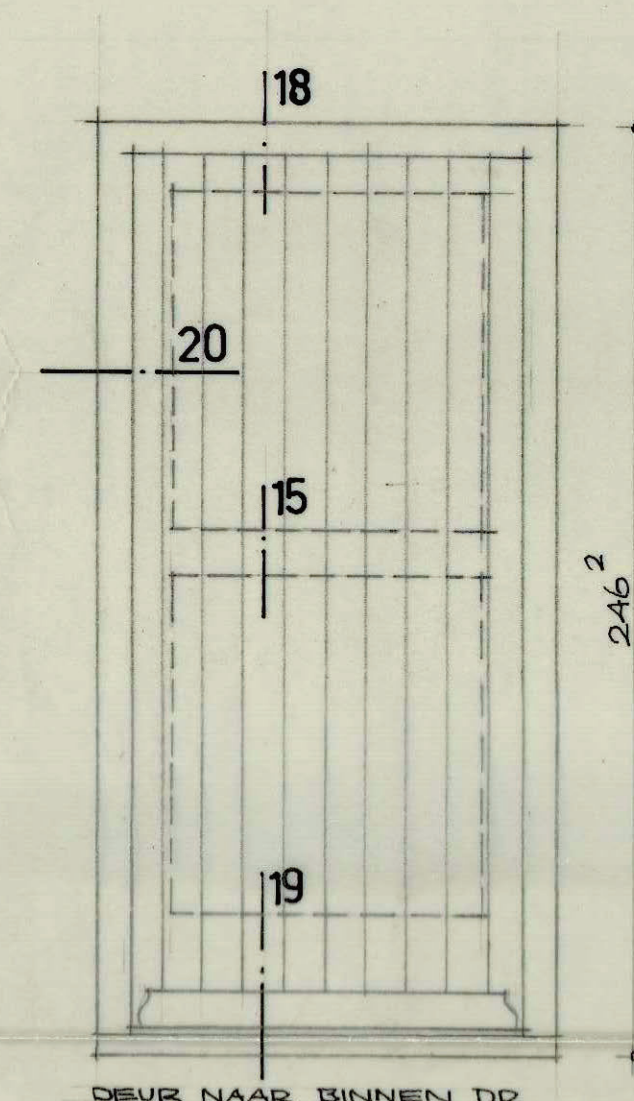


MERK E' 2 ST.

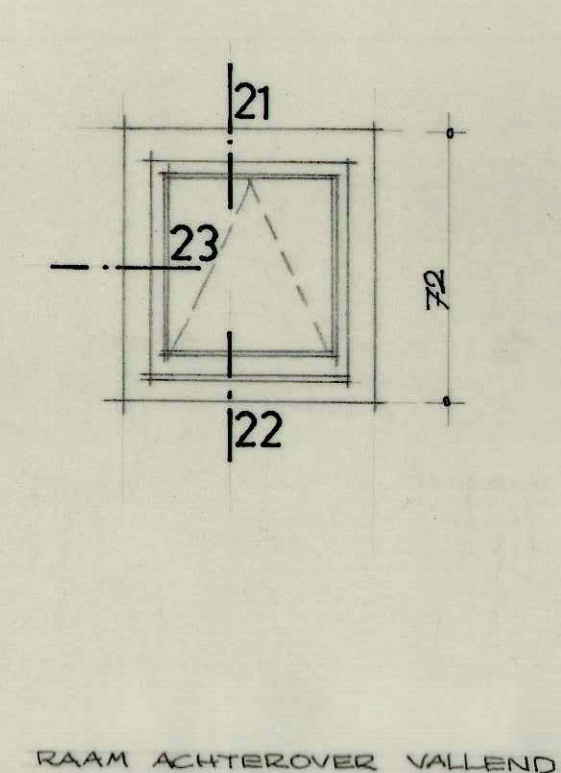


MERK F 20 ST.

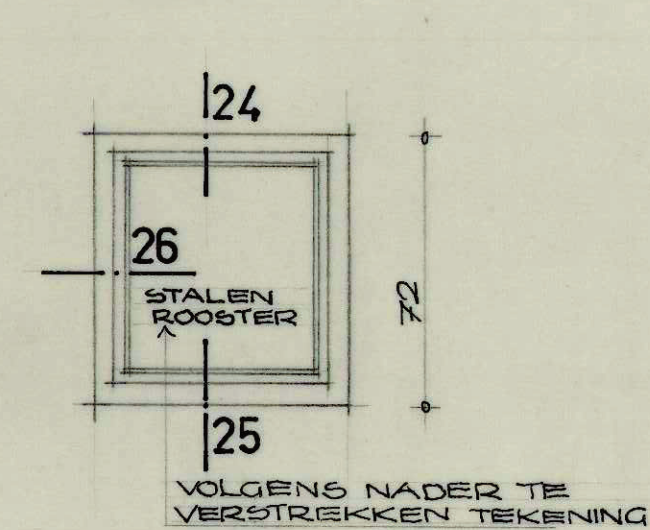


MERK F' 1 ST.

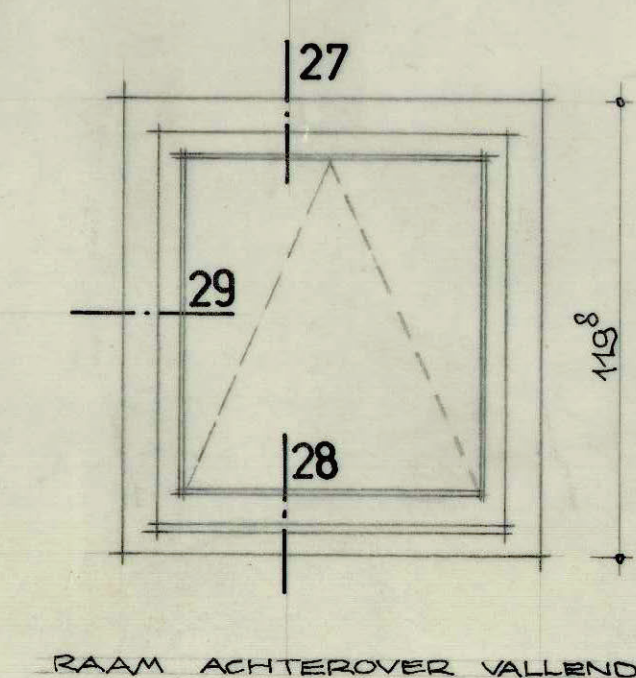


MERK G 2 ST.

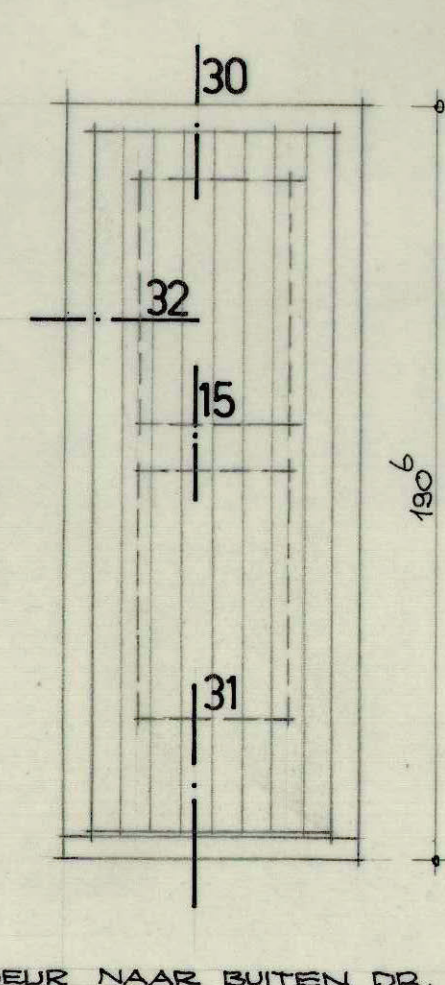


MERK H 1 ST.

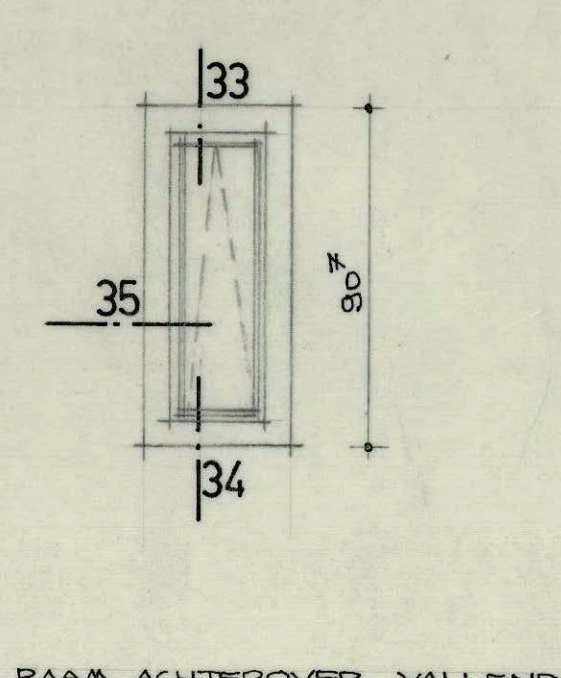


MERK J 6 ST.

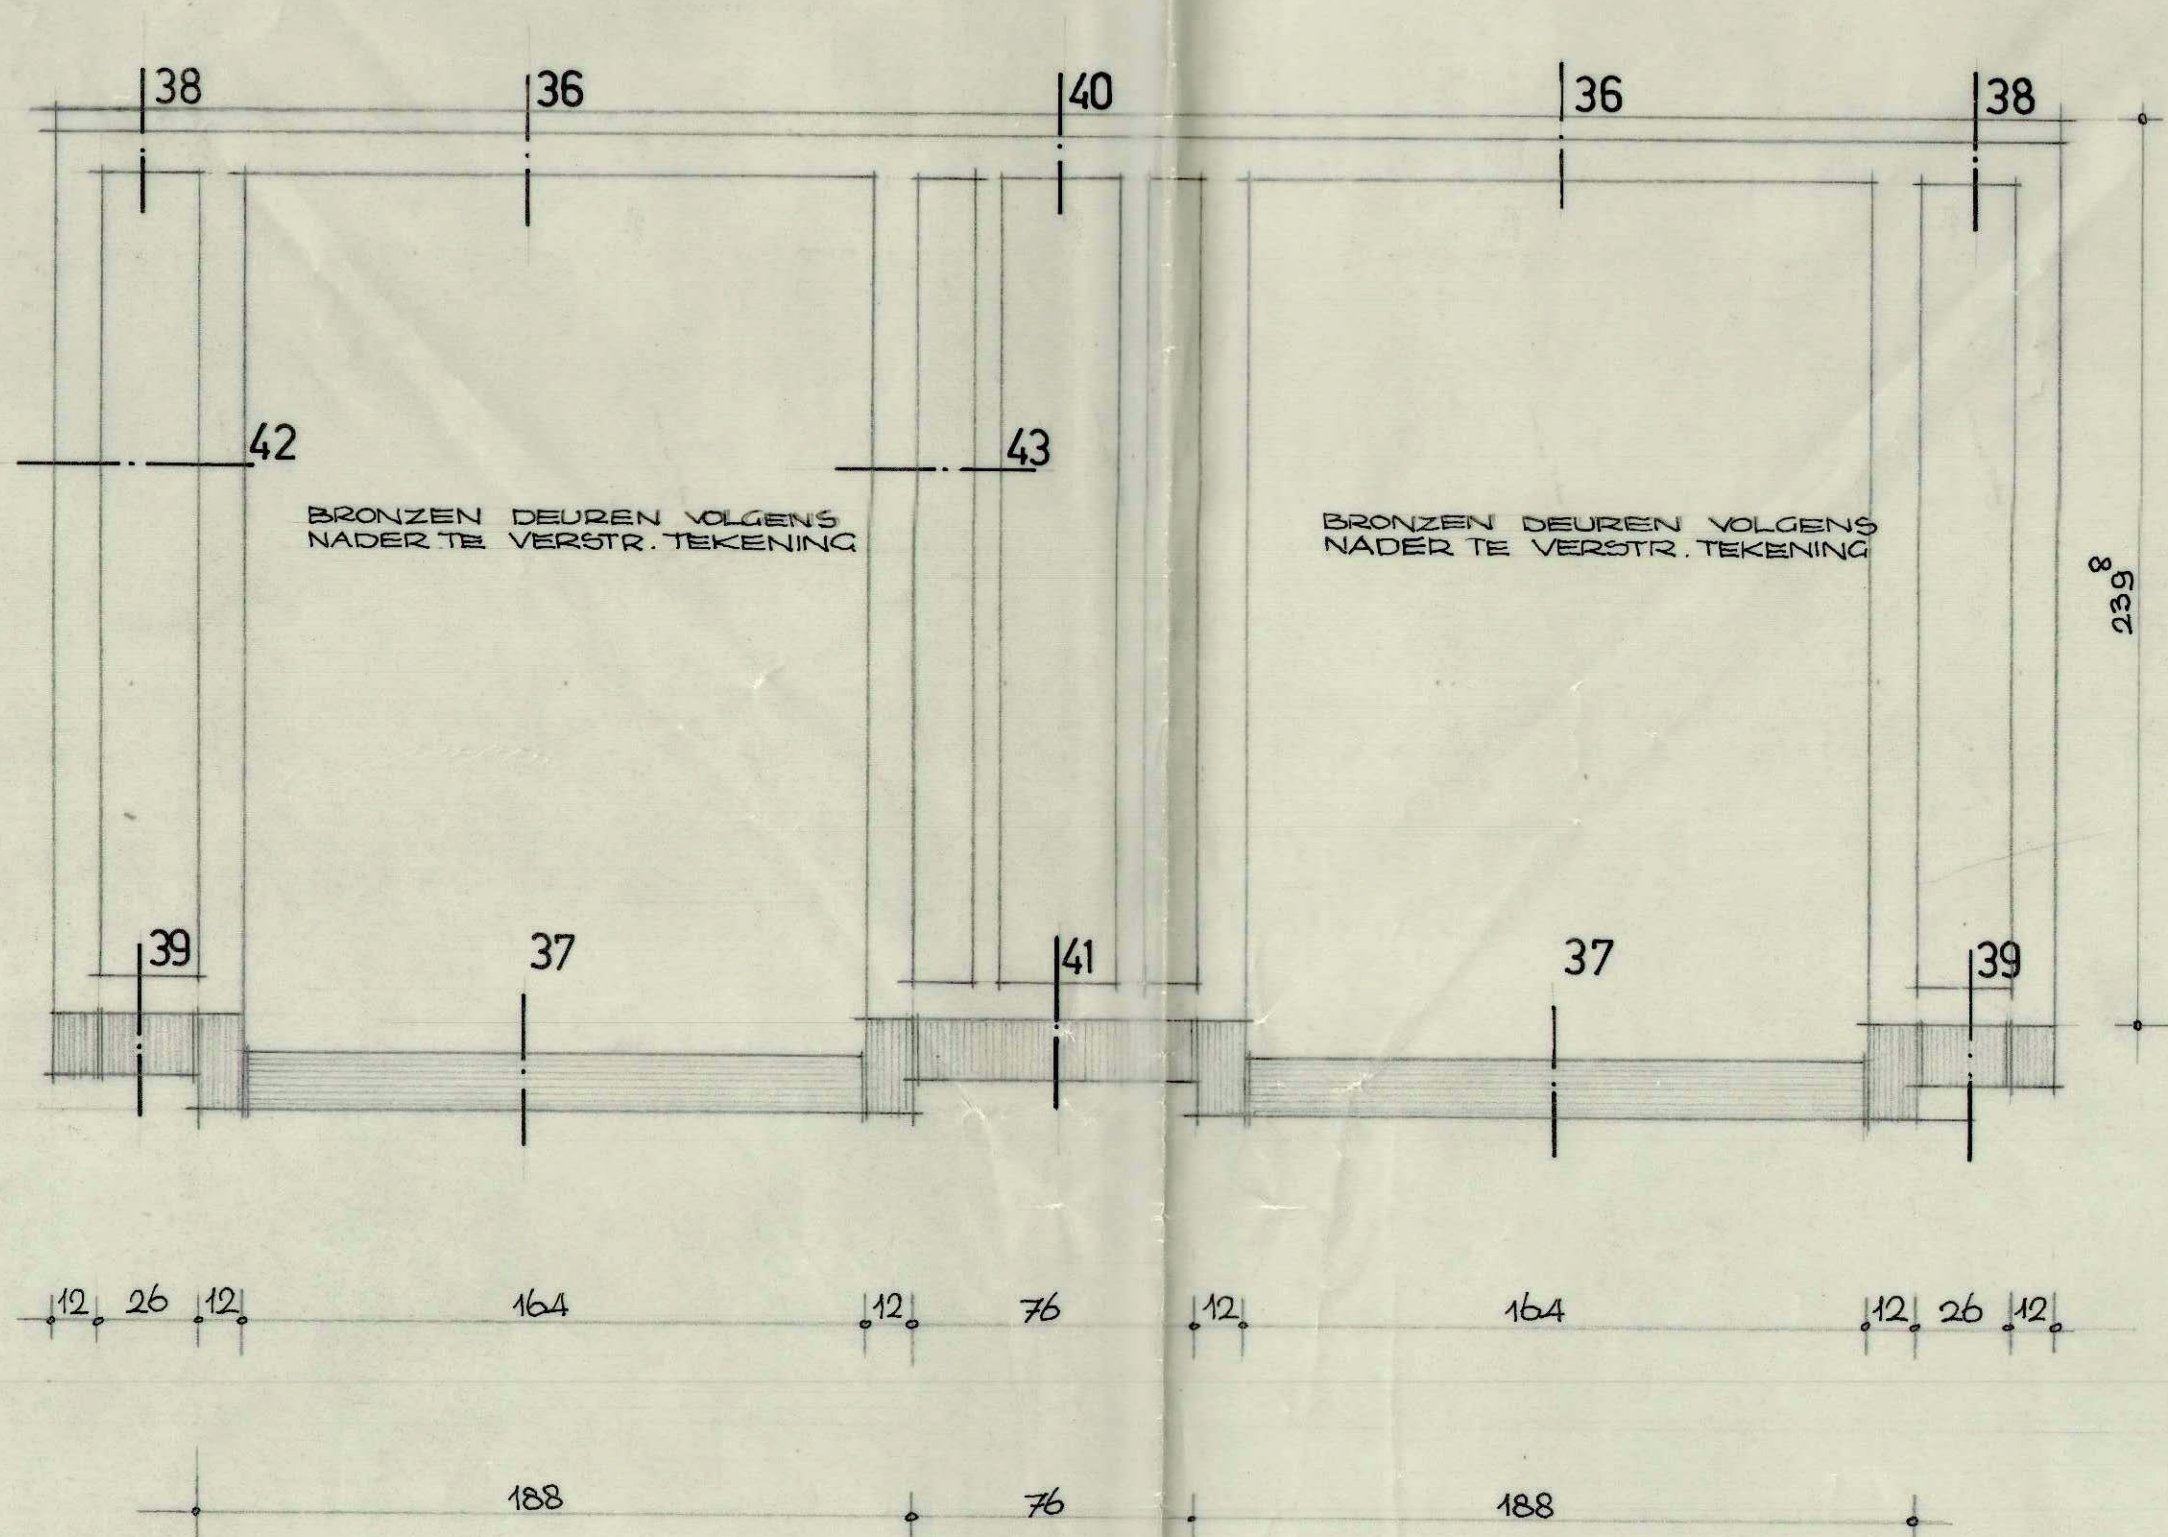


MERK K 1 ST.

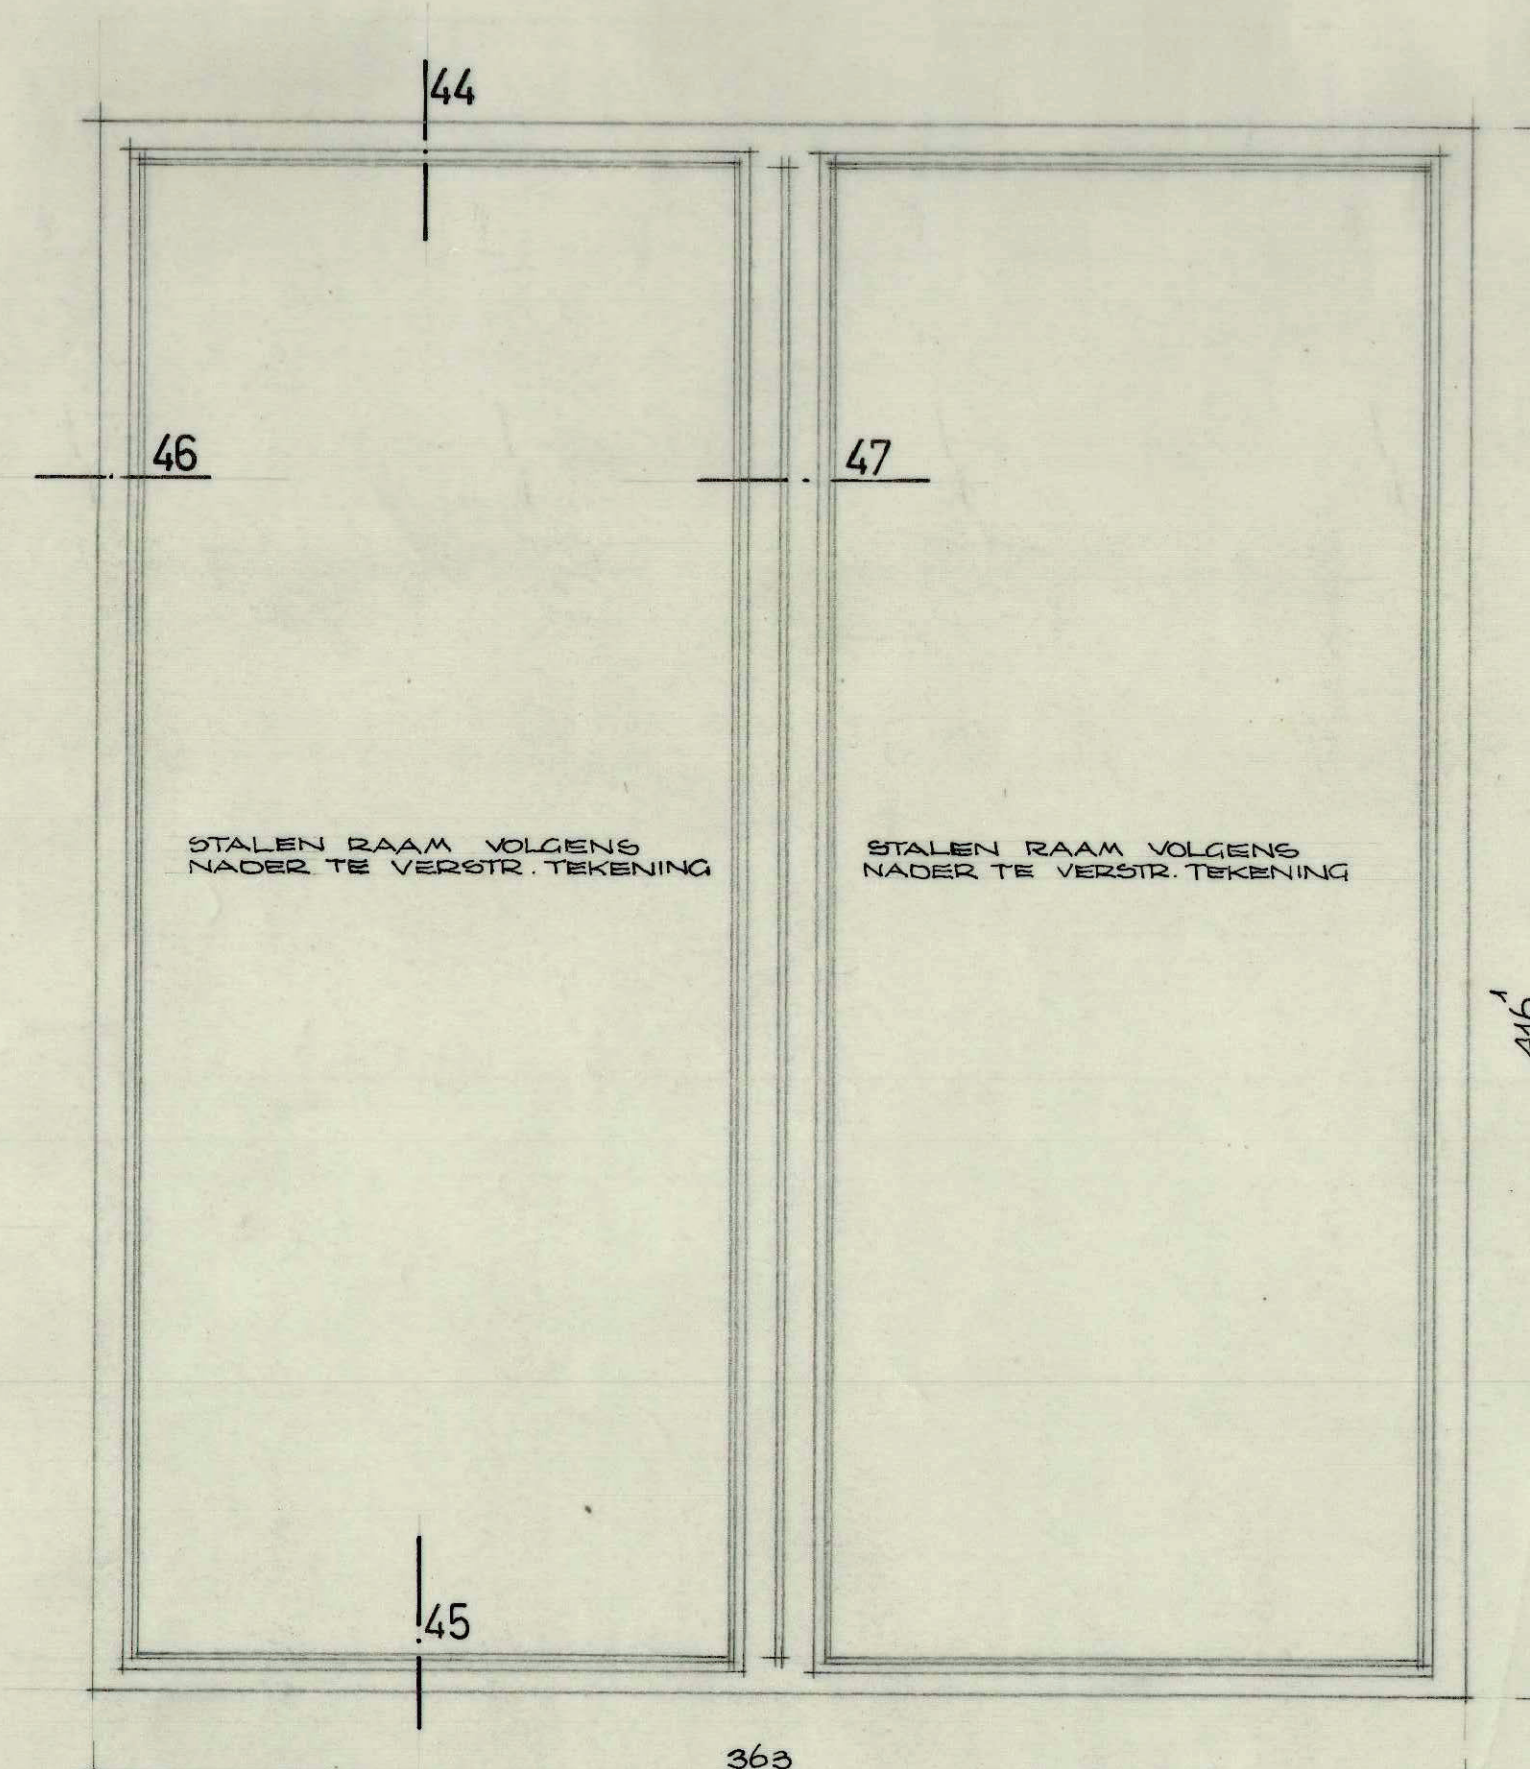


MERK L 3 ST.

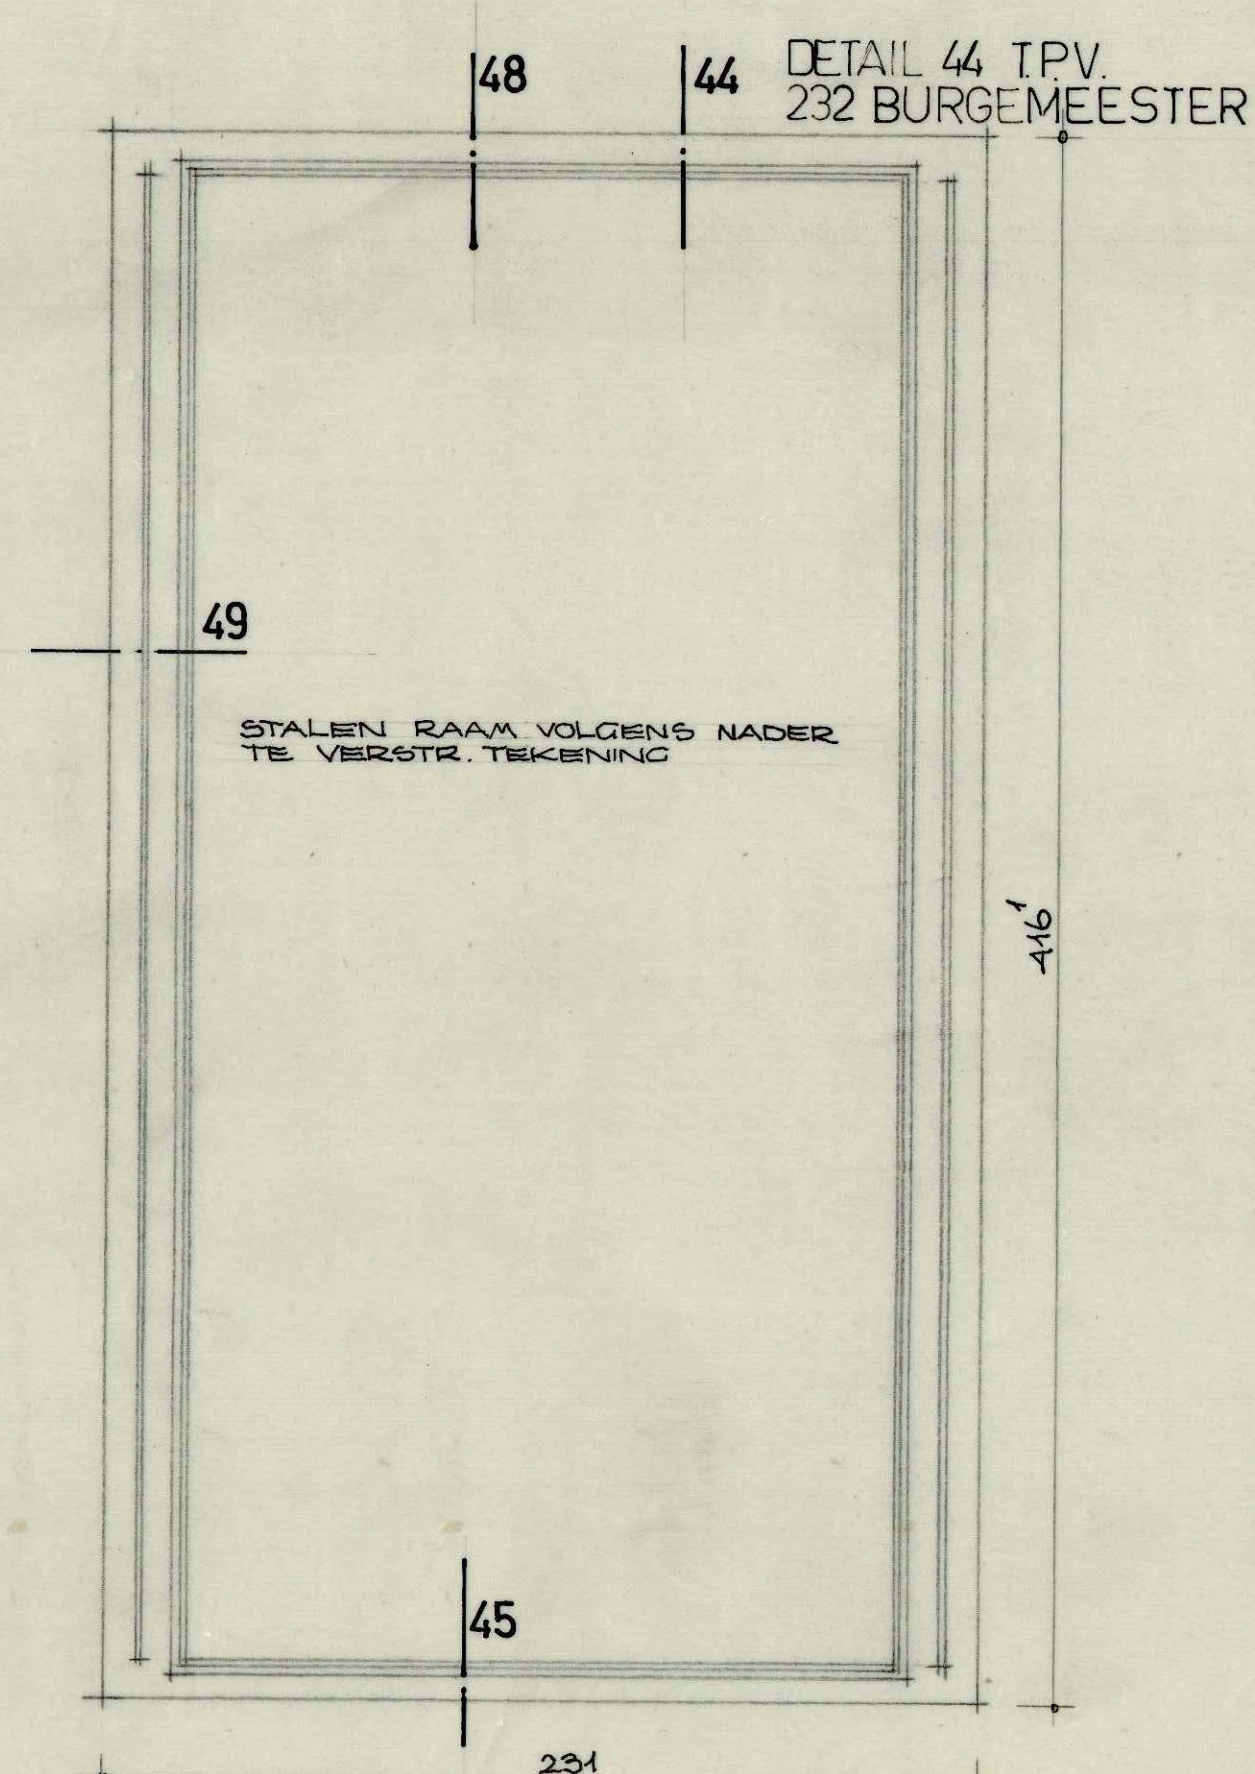

MERK M 3 ST.
MERK N 1 ST.

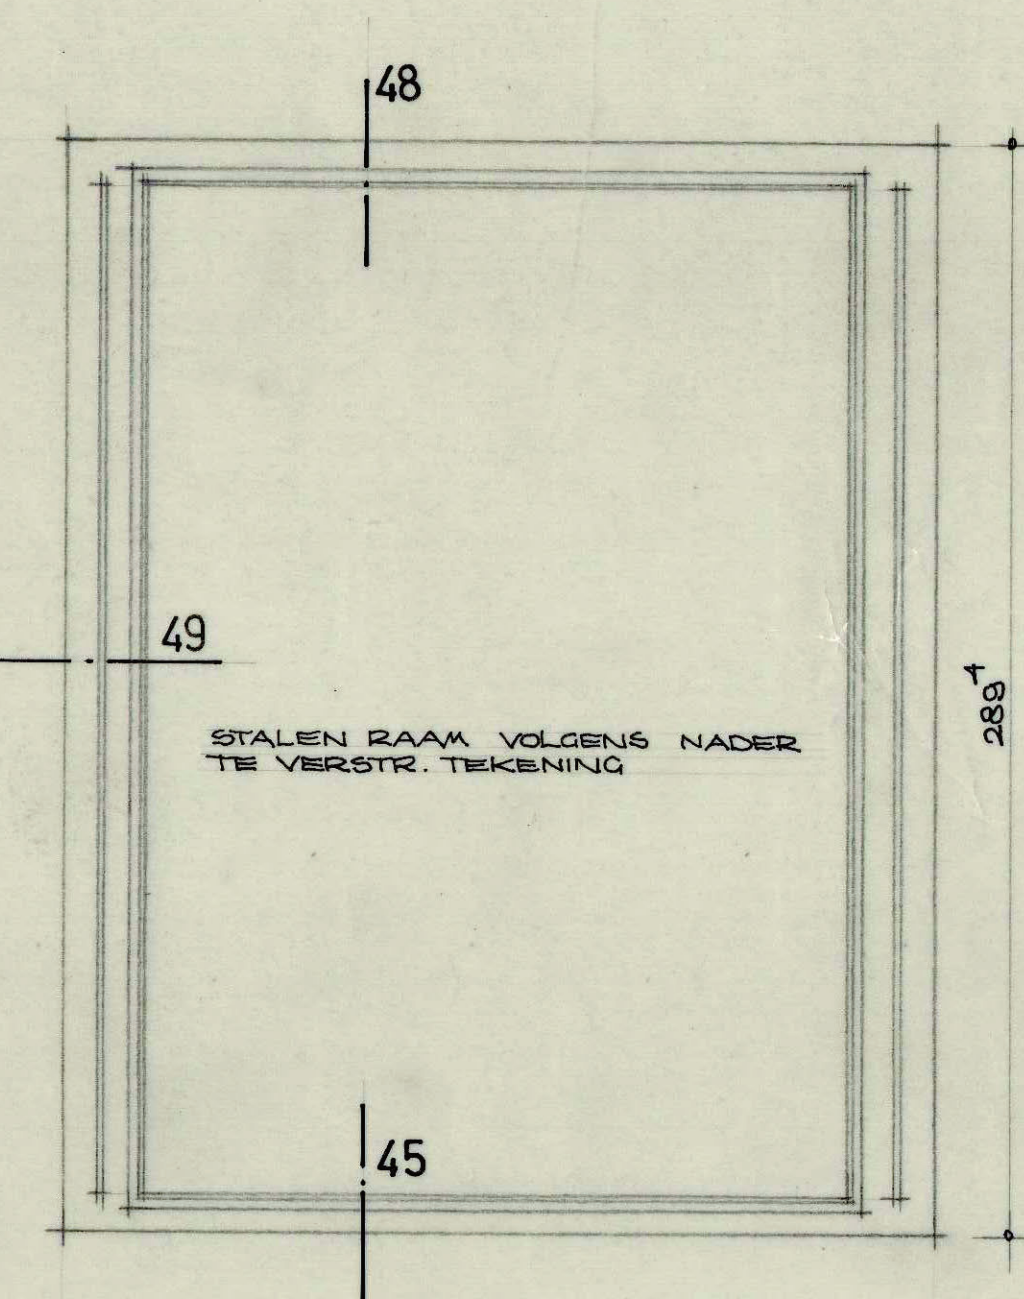

MERK O 4 ST.

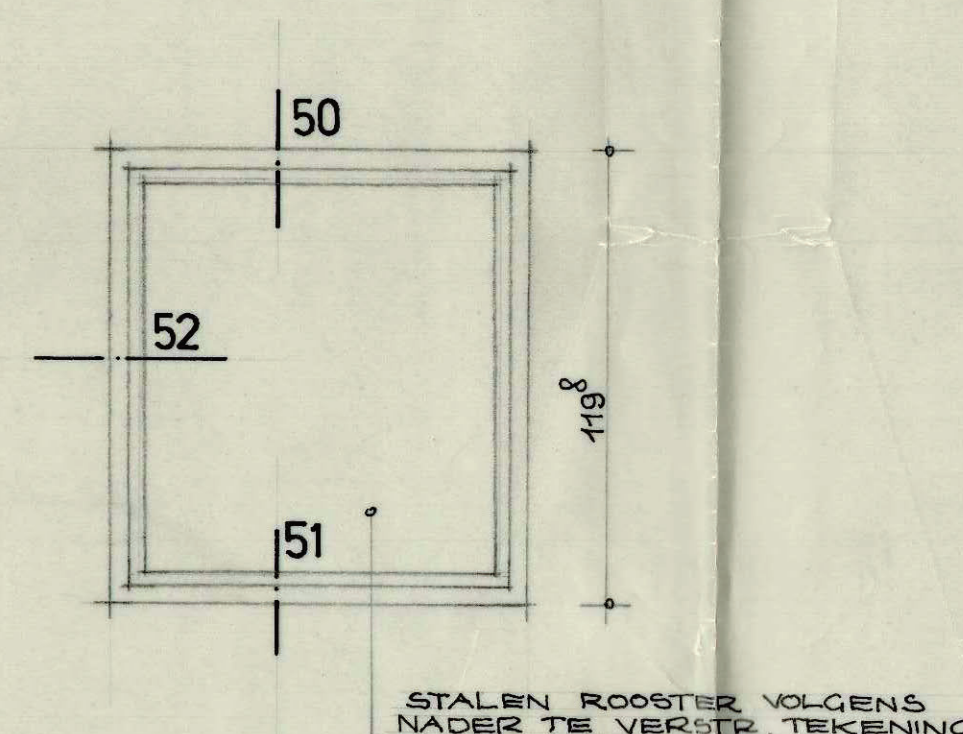

MERK P 1 ST.

VOOR DETAILS NO. 1 T.M. 6 ZIE BLAD 5-A-3

"	"	7	13	"	5-A-4
"	"	14	20	"	5-A-5
"	"	21	26	"	5-A-6
"	"	27	35	"	5-A-7
"	"	36	43	"	5-A-8
"	"	44	49	"	5-A-9
"	"	50	52	"	5-A-10

ARCHITECTENBUREAU BERGHOEF & KLARENBECK AALSMEER EN IR J. F. HONDIUS TE AMSTERDAM			
SCHAAL 1:20	RAADHUIS TE ALBLASSERDAM		
DOSSIER NO. 445	9. TEKENING NO. KOELEN AUG. 62 GEWUZZIGD VERVANGT	GEZIEN:	BLAD NO. 5-A-2
VERZAMELBLAD BUITENKOZIJNEN			