



PLATTE GROND.

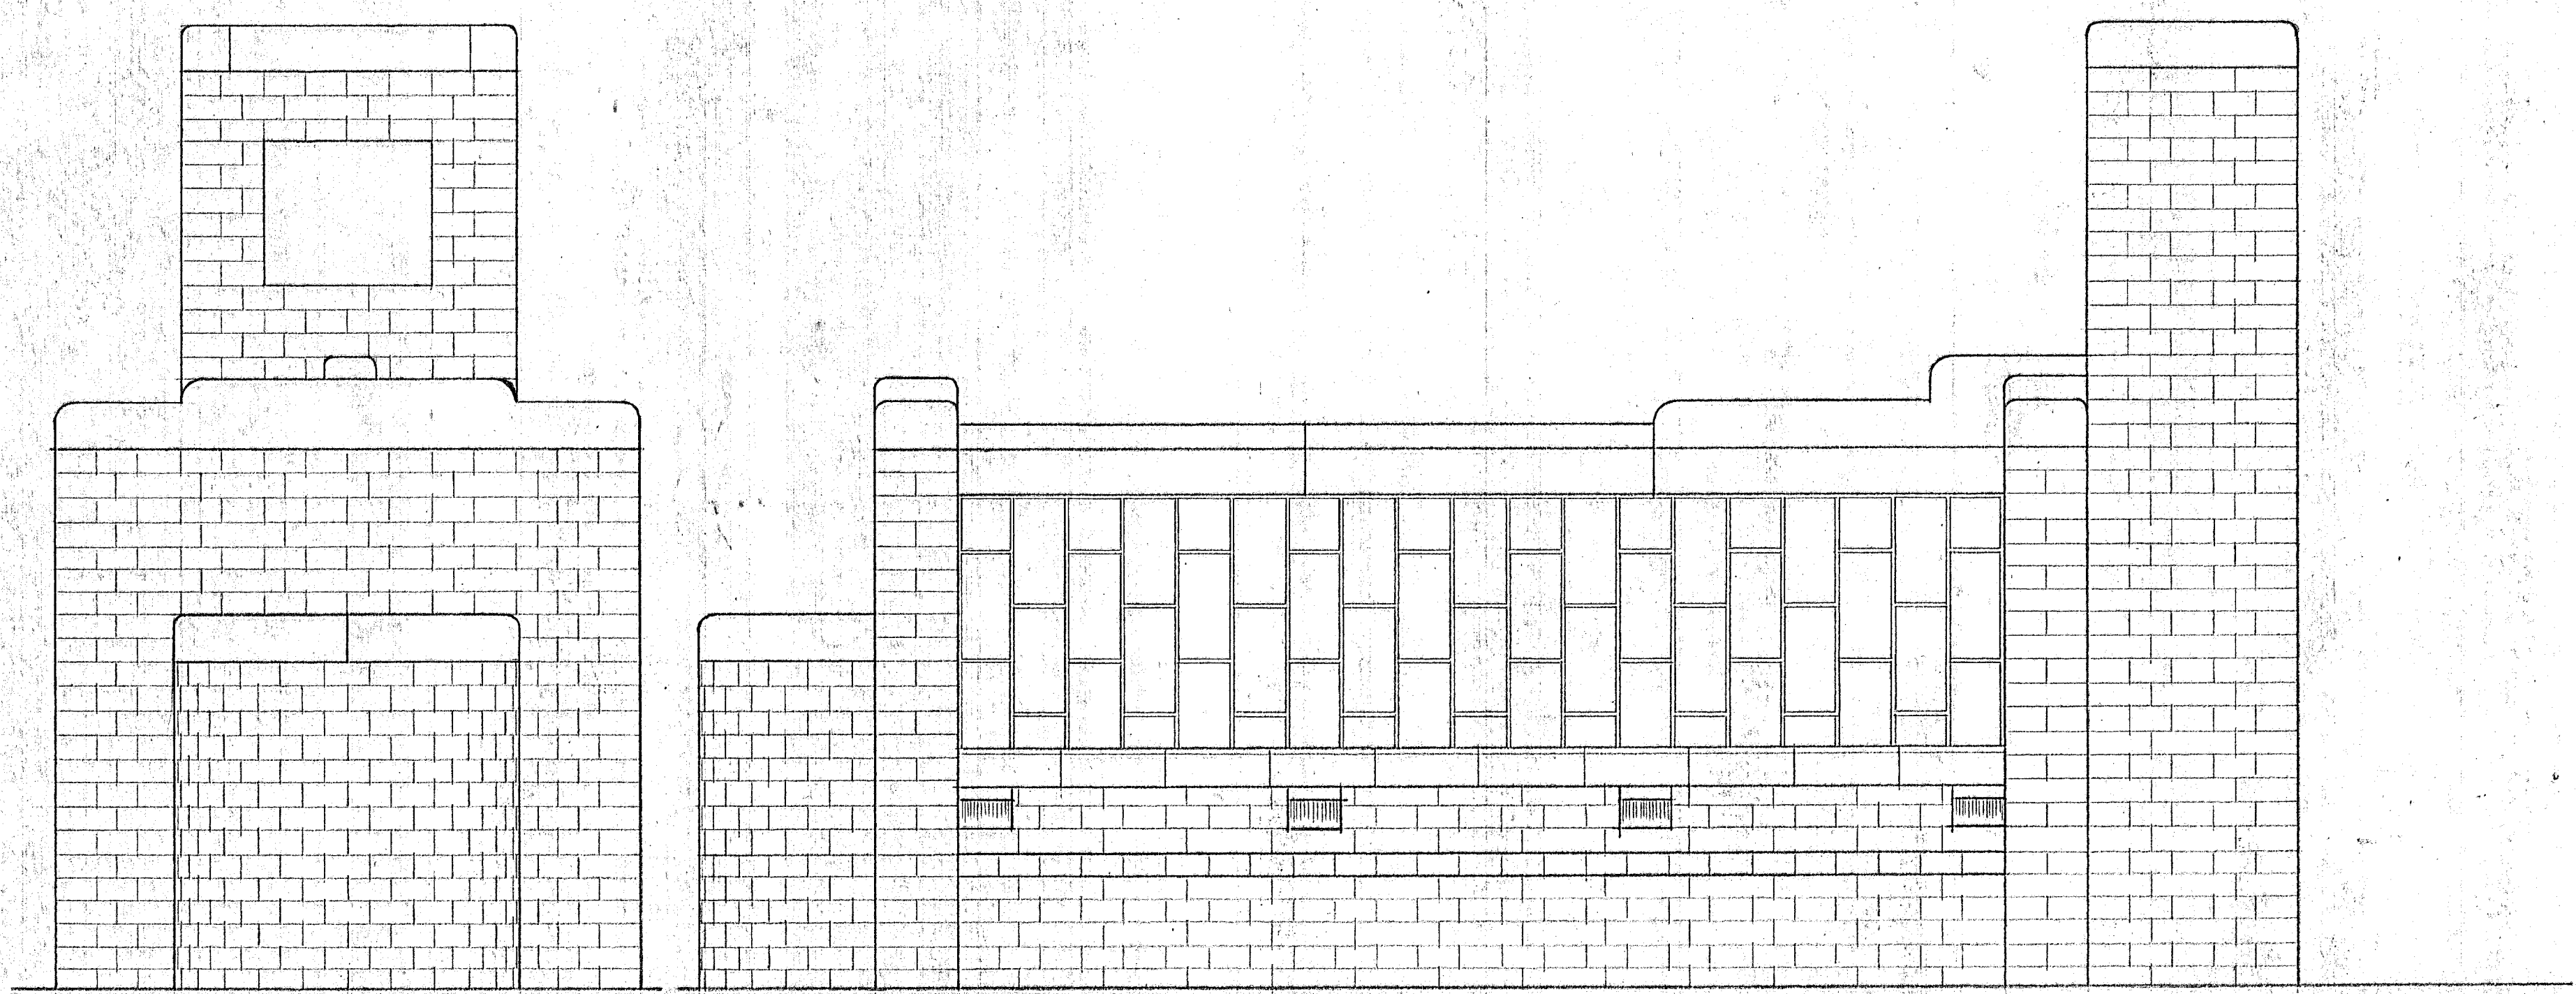

ZIJAAZICHT.

VOORAANZICHT.

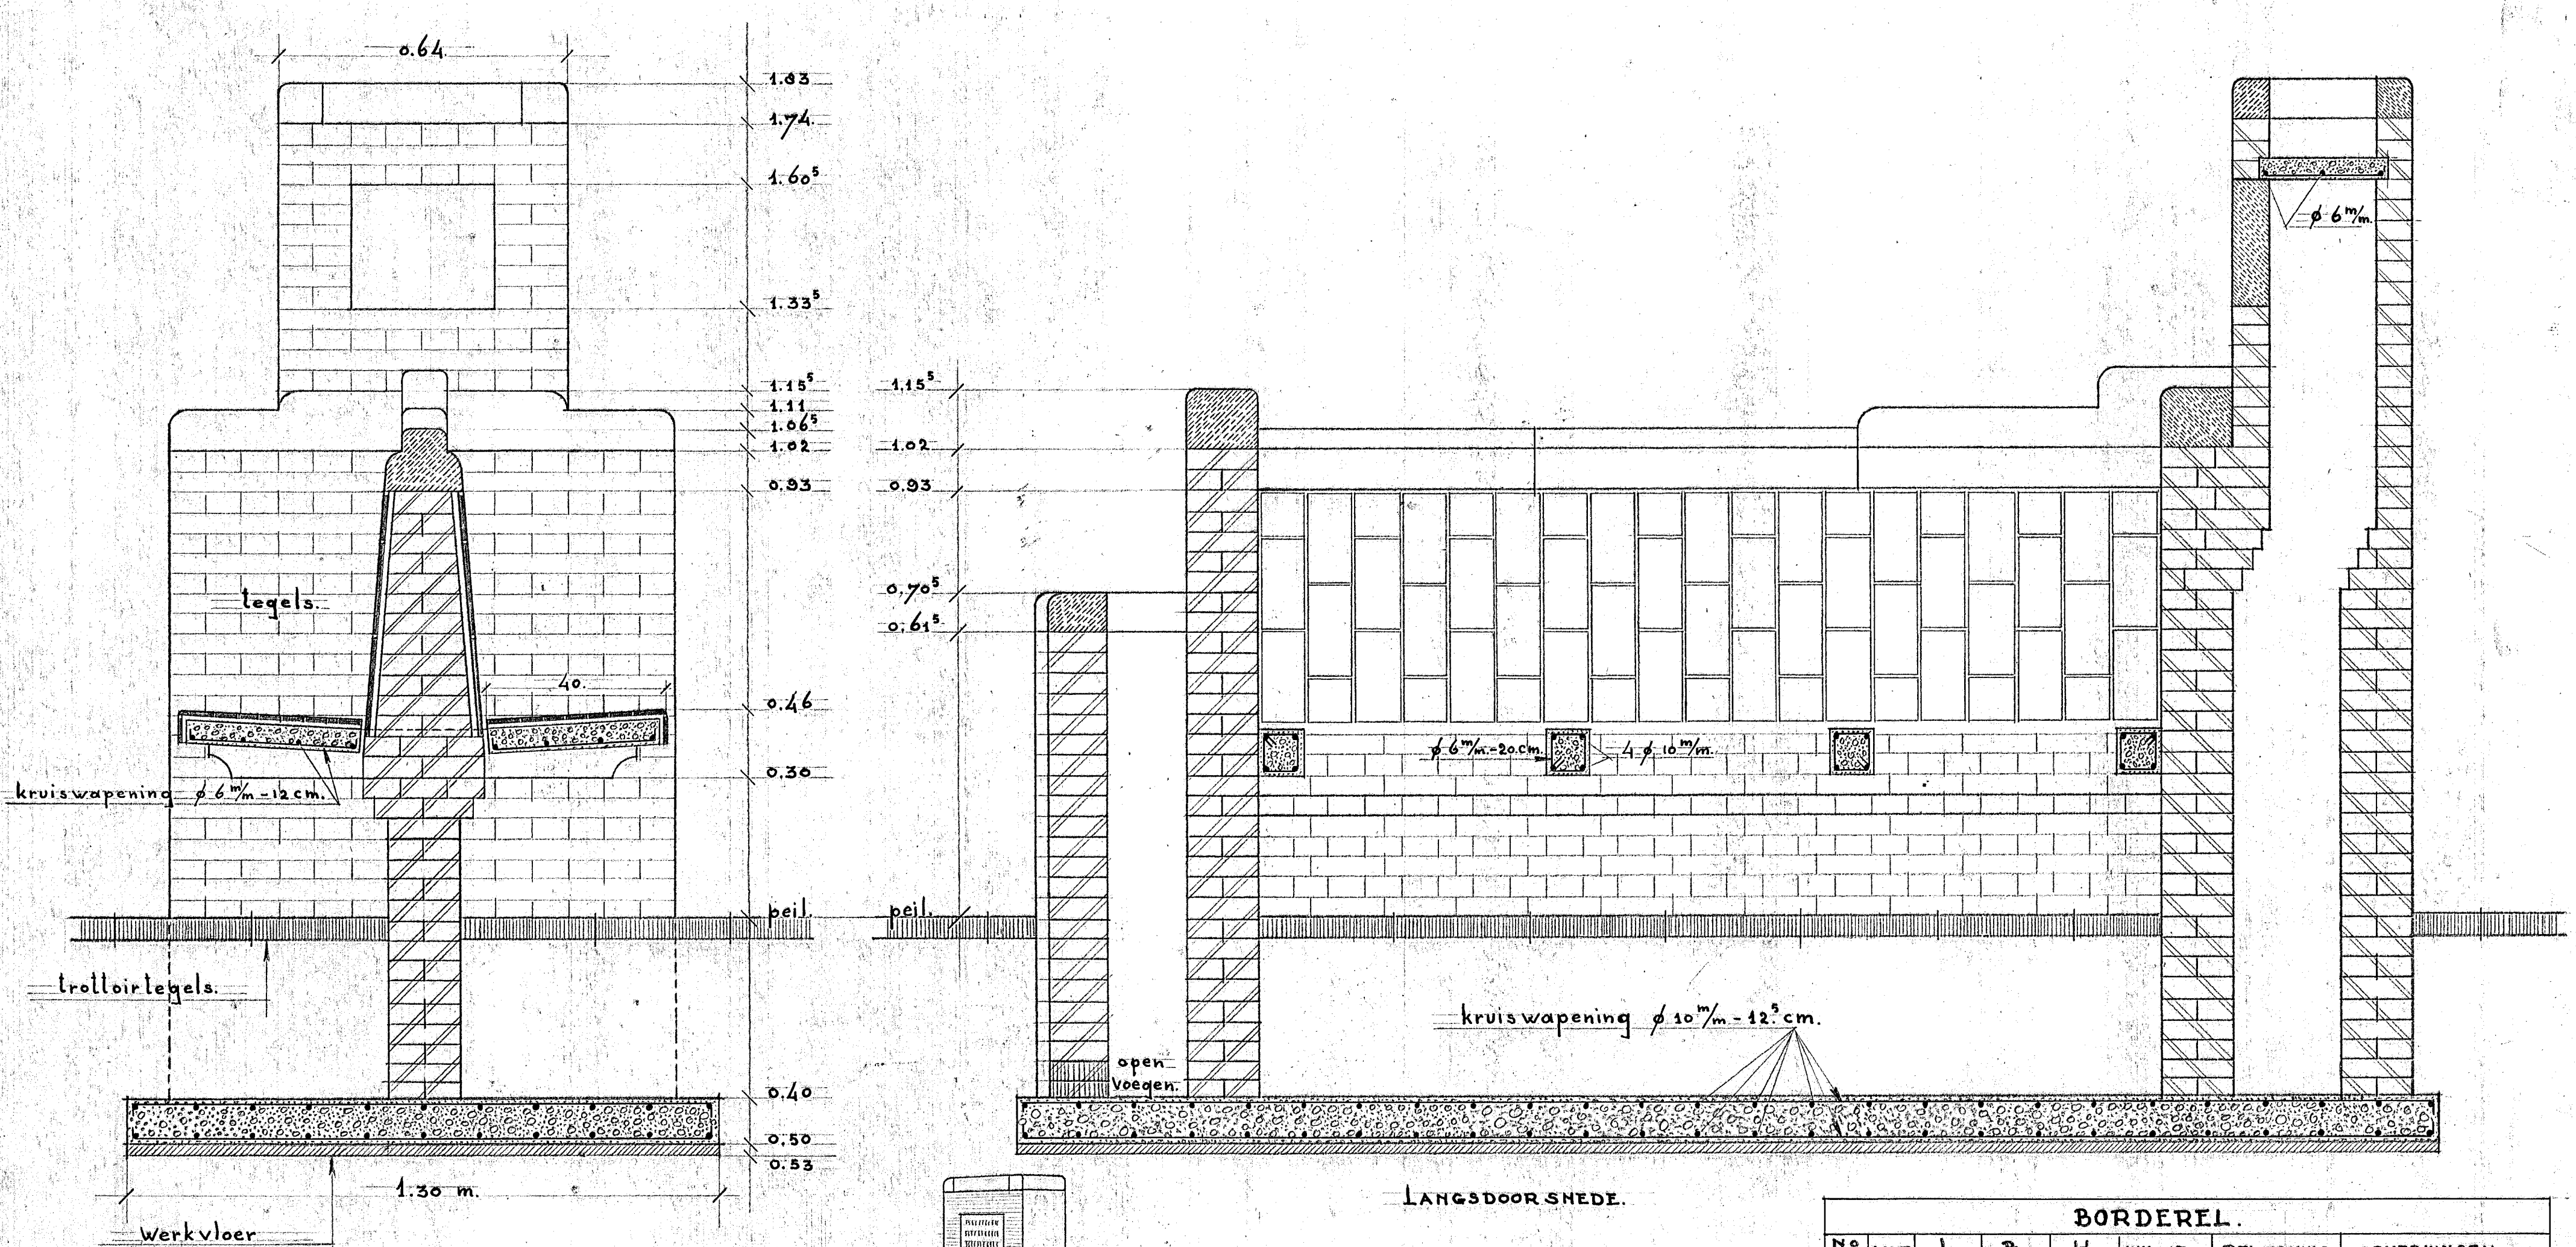

LANGSDOORSNED.

| BORDEREL. |       |      |      |      |          |           |                       |
|-----------|-------|------|------|------|----------|-----------|-----------------------|
| Nº        | AANT. | L.   | B.   | H.   | INHOUD   | BEWERKING | OPMERKINGEN.          |
| 1         | 1     | 0.50 | 0.20 | 0.08 | 0.008 m³ | Rustiek.  | met hol.              |
| 2         | 1     | 0.50 | 0.20 | 0.08 | 0.008 m³ | "         | met dol.              |
| 3         | 1     | 1.12 | 0.16 | 0.13 | 0.024 m³ | "         | "                     |
| 4         | 2     | 0.66 | 0.10 | 0.13 | 0.032 m³ | "         | met profiel.          |
| 5         | 1     | 0.82 | 0.10 | 0.26 | 0.040 m³ | "         | met profiel.          |
| 6         | 2     | 0.51 | 0.16 | 0.13 | 0.028 m³ | "         | links, rechts.        |
| 7         | 2     | 0.52 | 0.08 | 0.08 | 0.008 m³ | "         | met dollen.           |
| 8         | 2     | 0.40 | 0.08 | 0.08 | 0.006 m³ | "         | met hollen.           |
| 1         | 1     | 0.31 | 0.26 | 0.08 | 0.007 m³ | "         | gepöliet met letters. |

Schaal 1 : 10 Datum. opm.  
Geteekend : DvE. 2 Mei '43  
Gecontr. : 3 Mei '43

# HERDENKINGSBANK

GEMEENTEWERKEN  
ALBLASSERDAM

A 64.