
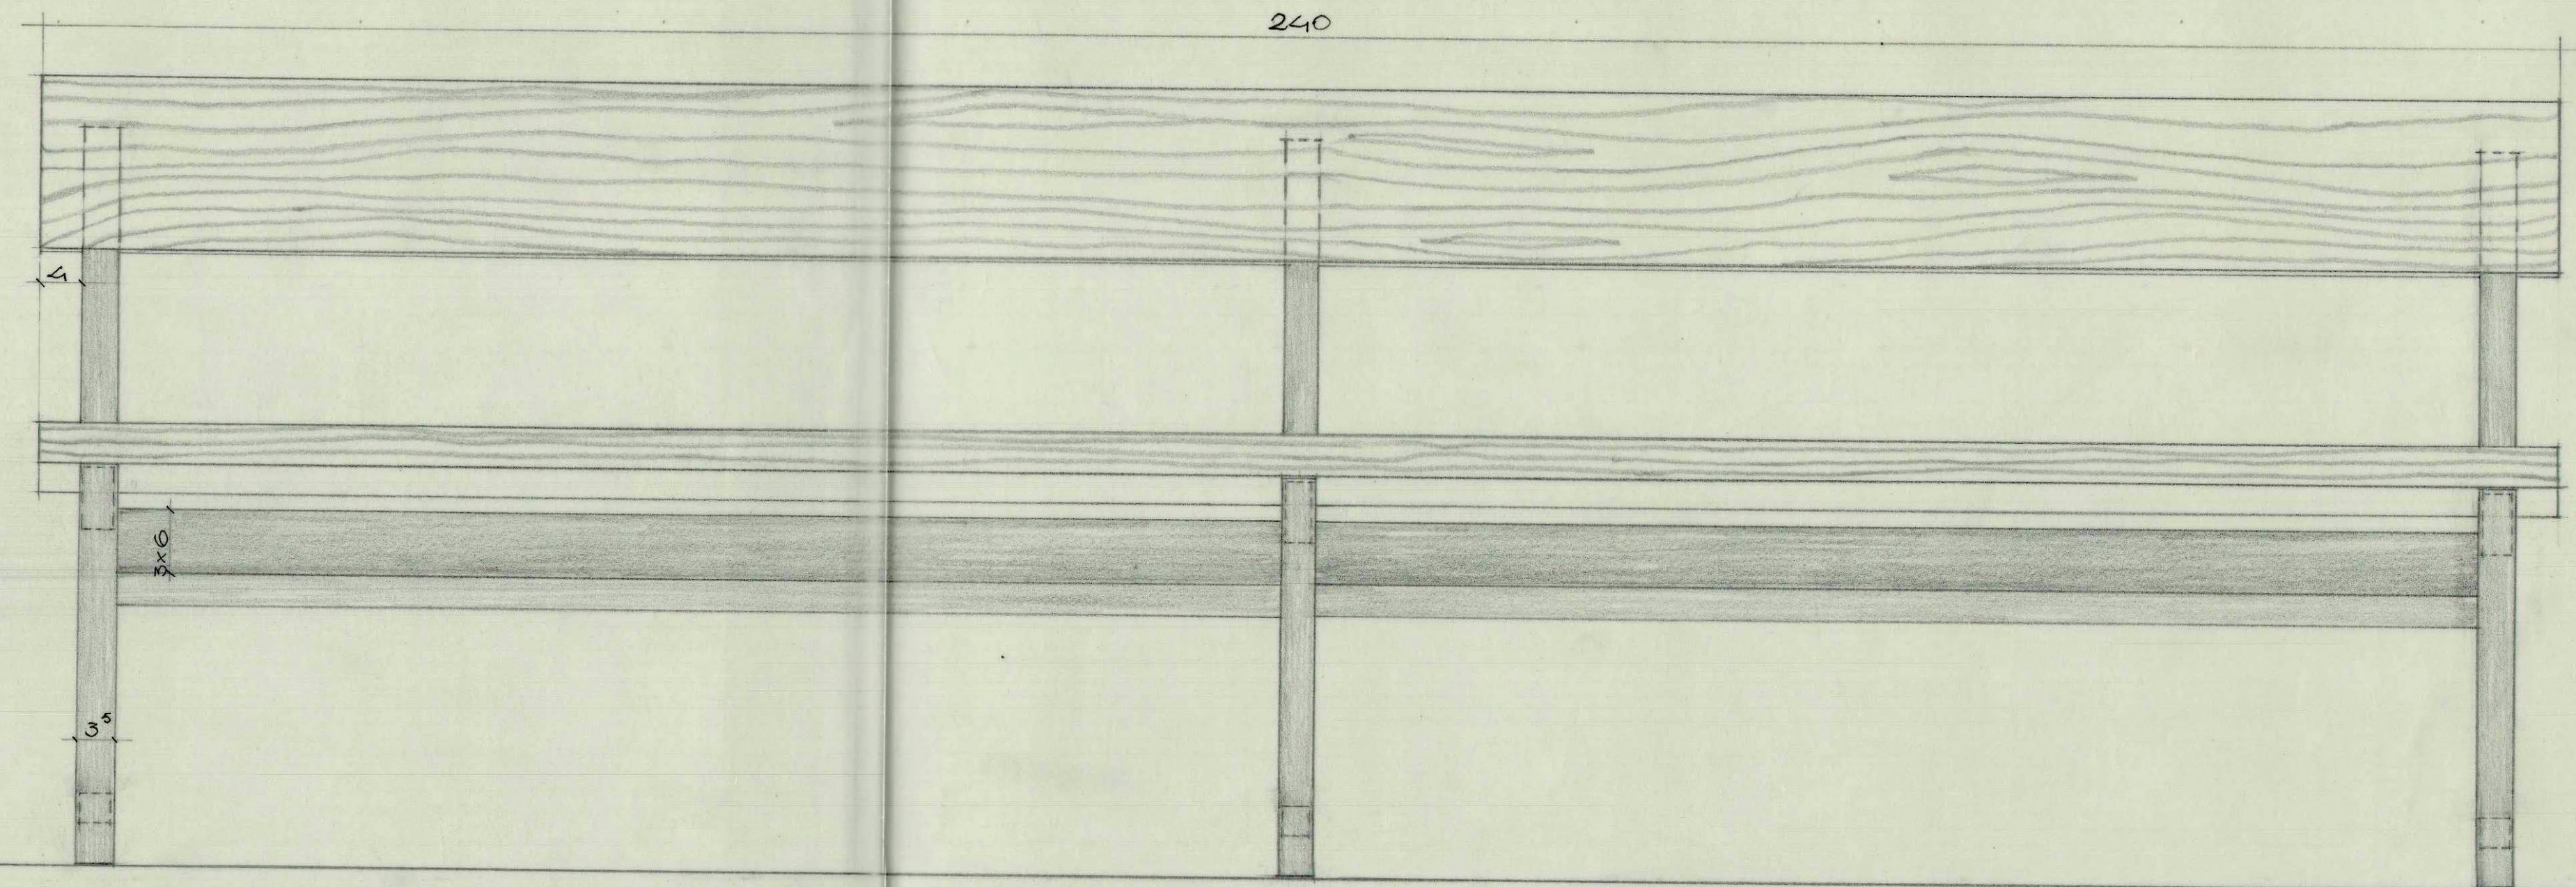


286  
43

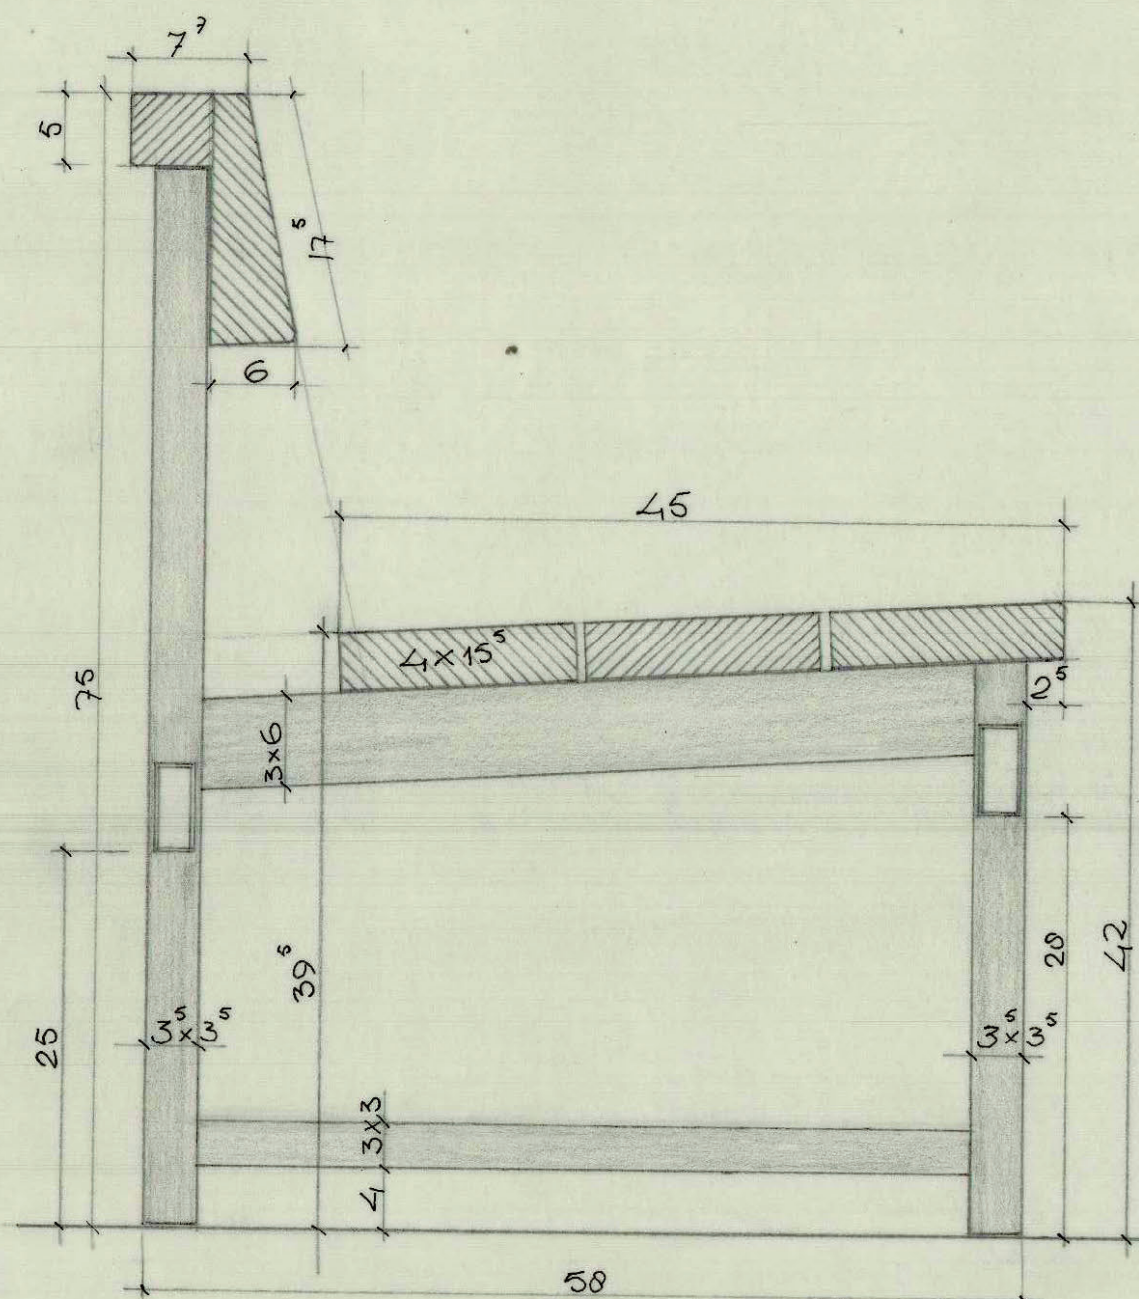

ARCHITECTEN- EN INGENIEURSBUREAU BERGHOEF, HONDIUS 287 LAMERS  
ZWARTEWEG 3 AALSMEER TEL. 2977-60511

RAADHUIS ALBLASSERDAM	SCHAAL 1:5	10B-9
-----------------------	------------	-------

25x70