


04 01 52

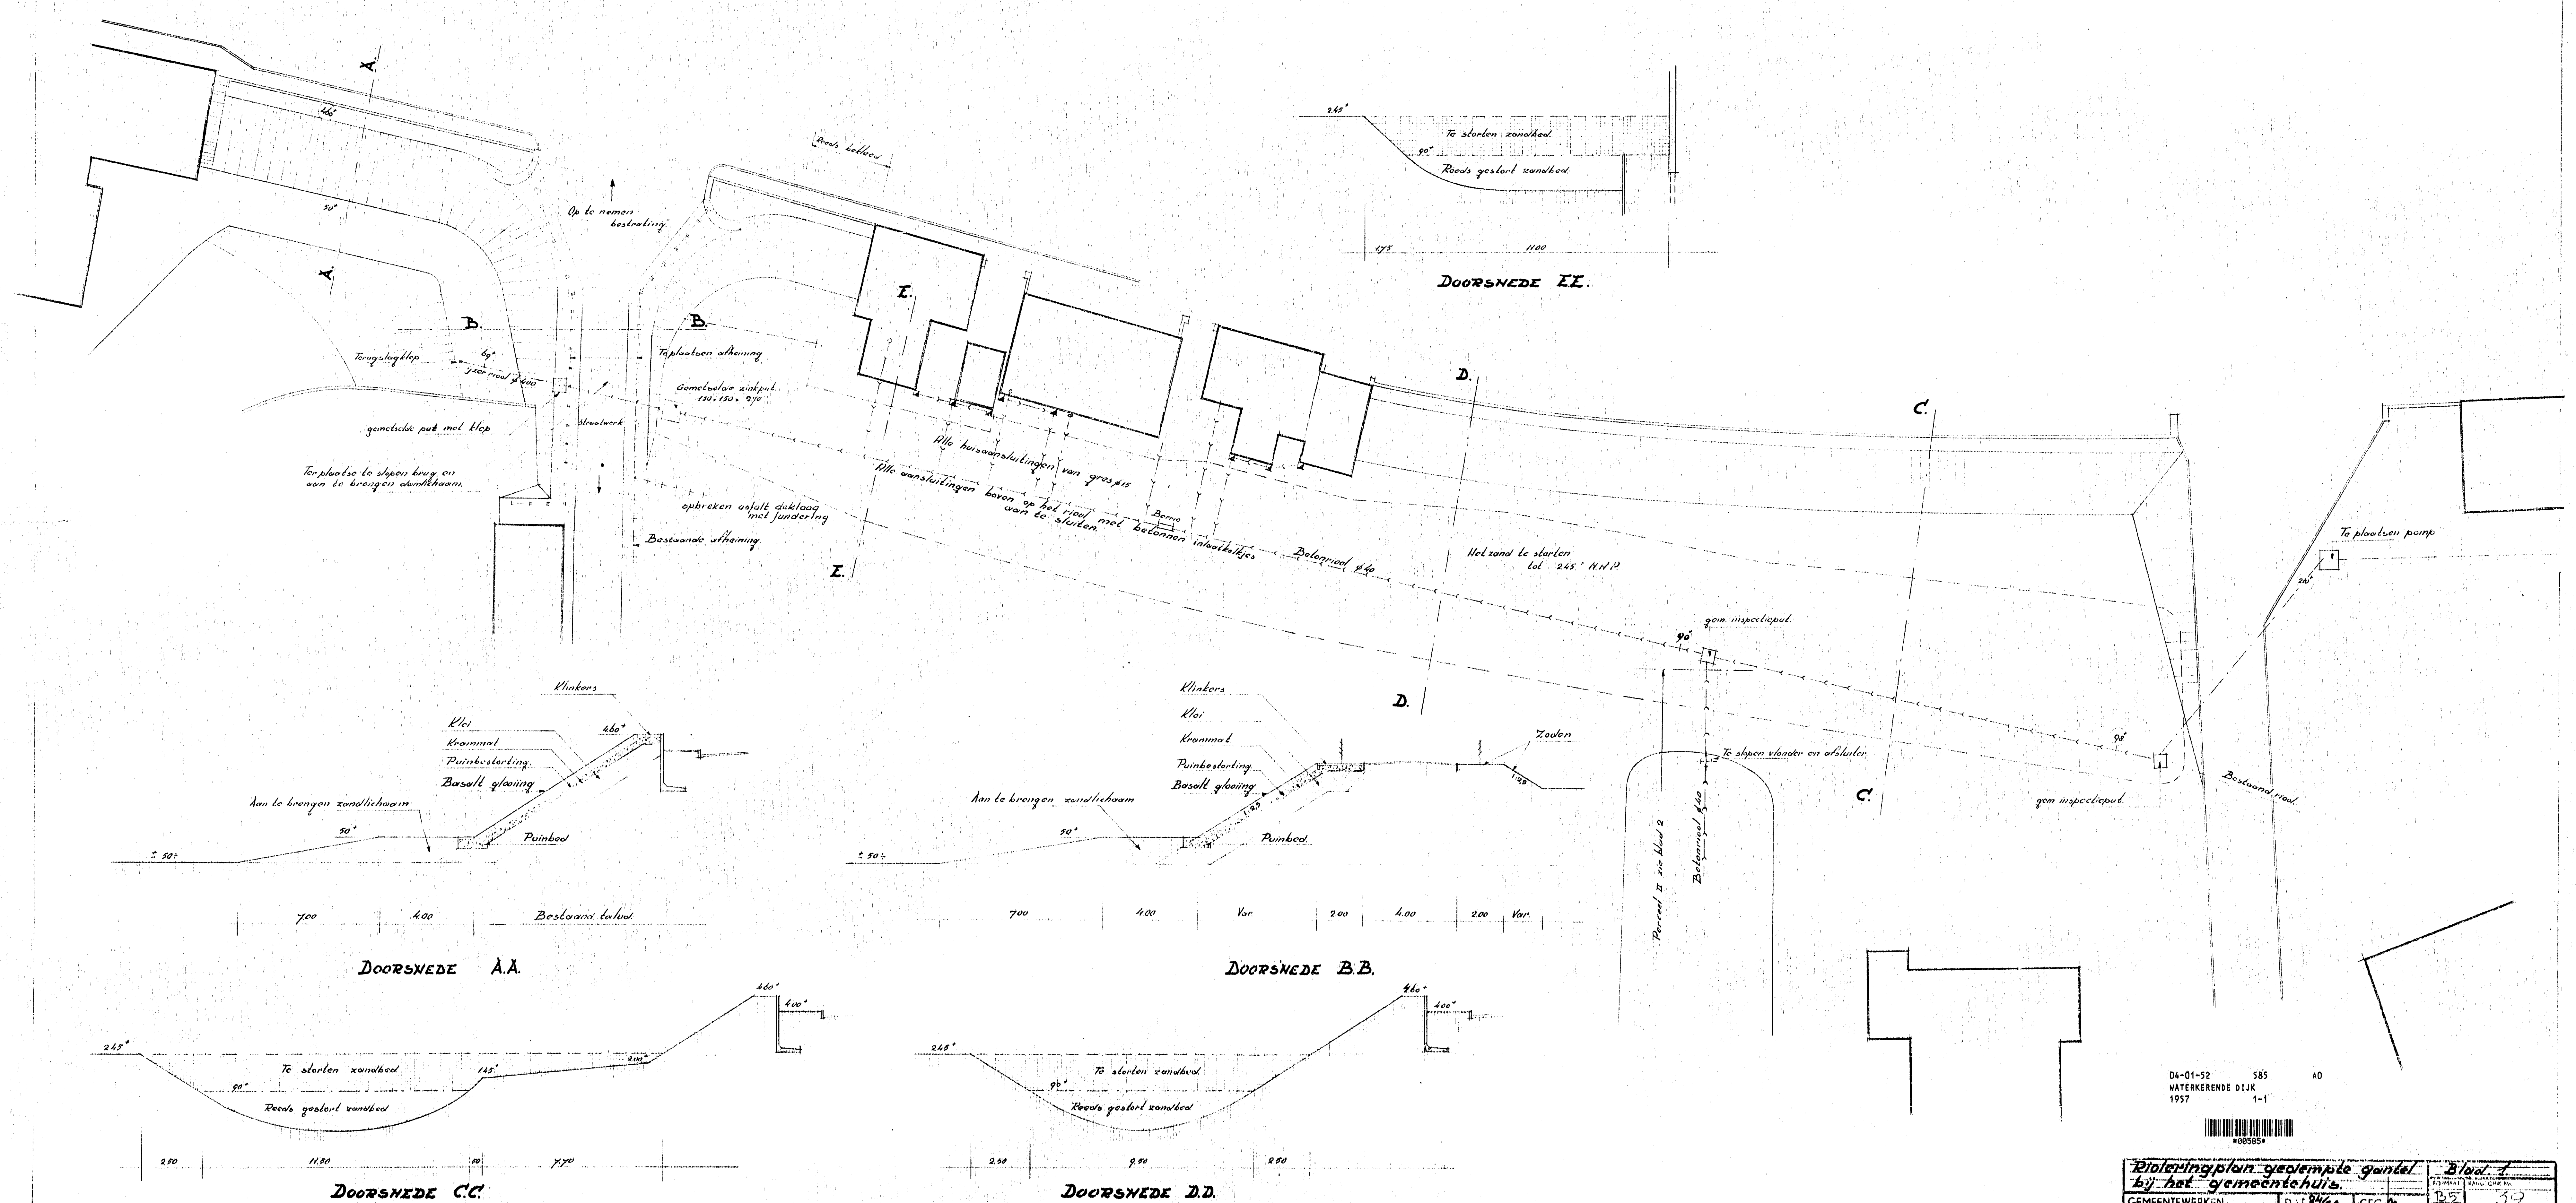

04-01-52	585	AC
WATERKERENDE DIJK		
1957	1-1	

Bioteringplan geïmplemant bij het gemeentehuis.		Blad 1 F. 1000000 1000000 125 39	
GEMEENTEWERKEN ALBLASSERDAM	DAT 24/5/27 GET. RD.	GEC. M. GEZ. 1111	SCHAAAL 1:200 1:100

04 01 52

$$\begin{array}{c} \Delta \\ 0 \end{array}$$
 $\Delta$   
1 $\Delta$   
2

34

**Δ**

4

MICROBOX

10

3A

Δ  
2

$$\frac{1}{\Delta}$$

Δ  
C