


01 10 15

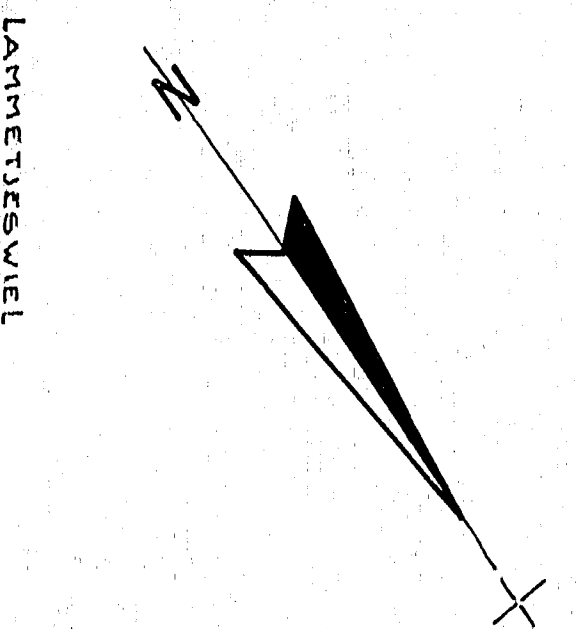

GEMEENTEWERKEN ALBLASSERDAM				
PLANNING				
Project	01	10	15	
Scale	1:500	1:1000	1:1500	1:2000
Author				
Drawn				
Checked				
Approved				


01-10-15 839
GEN. ALBLASSERDAM 1 : 500
1-2
1976



MICROBOX

10 cm

0 1 2 3 4 5 6 7 8 9

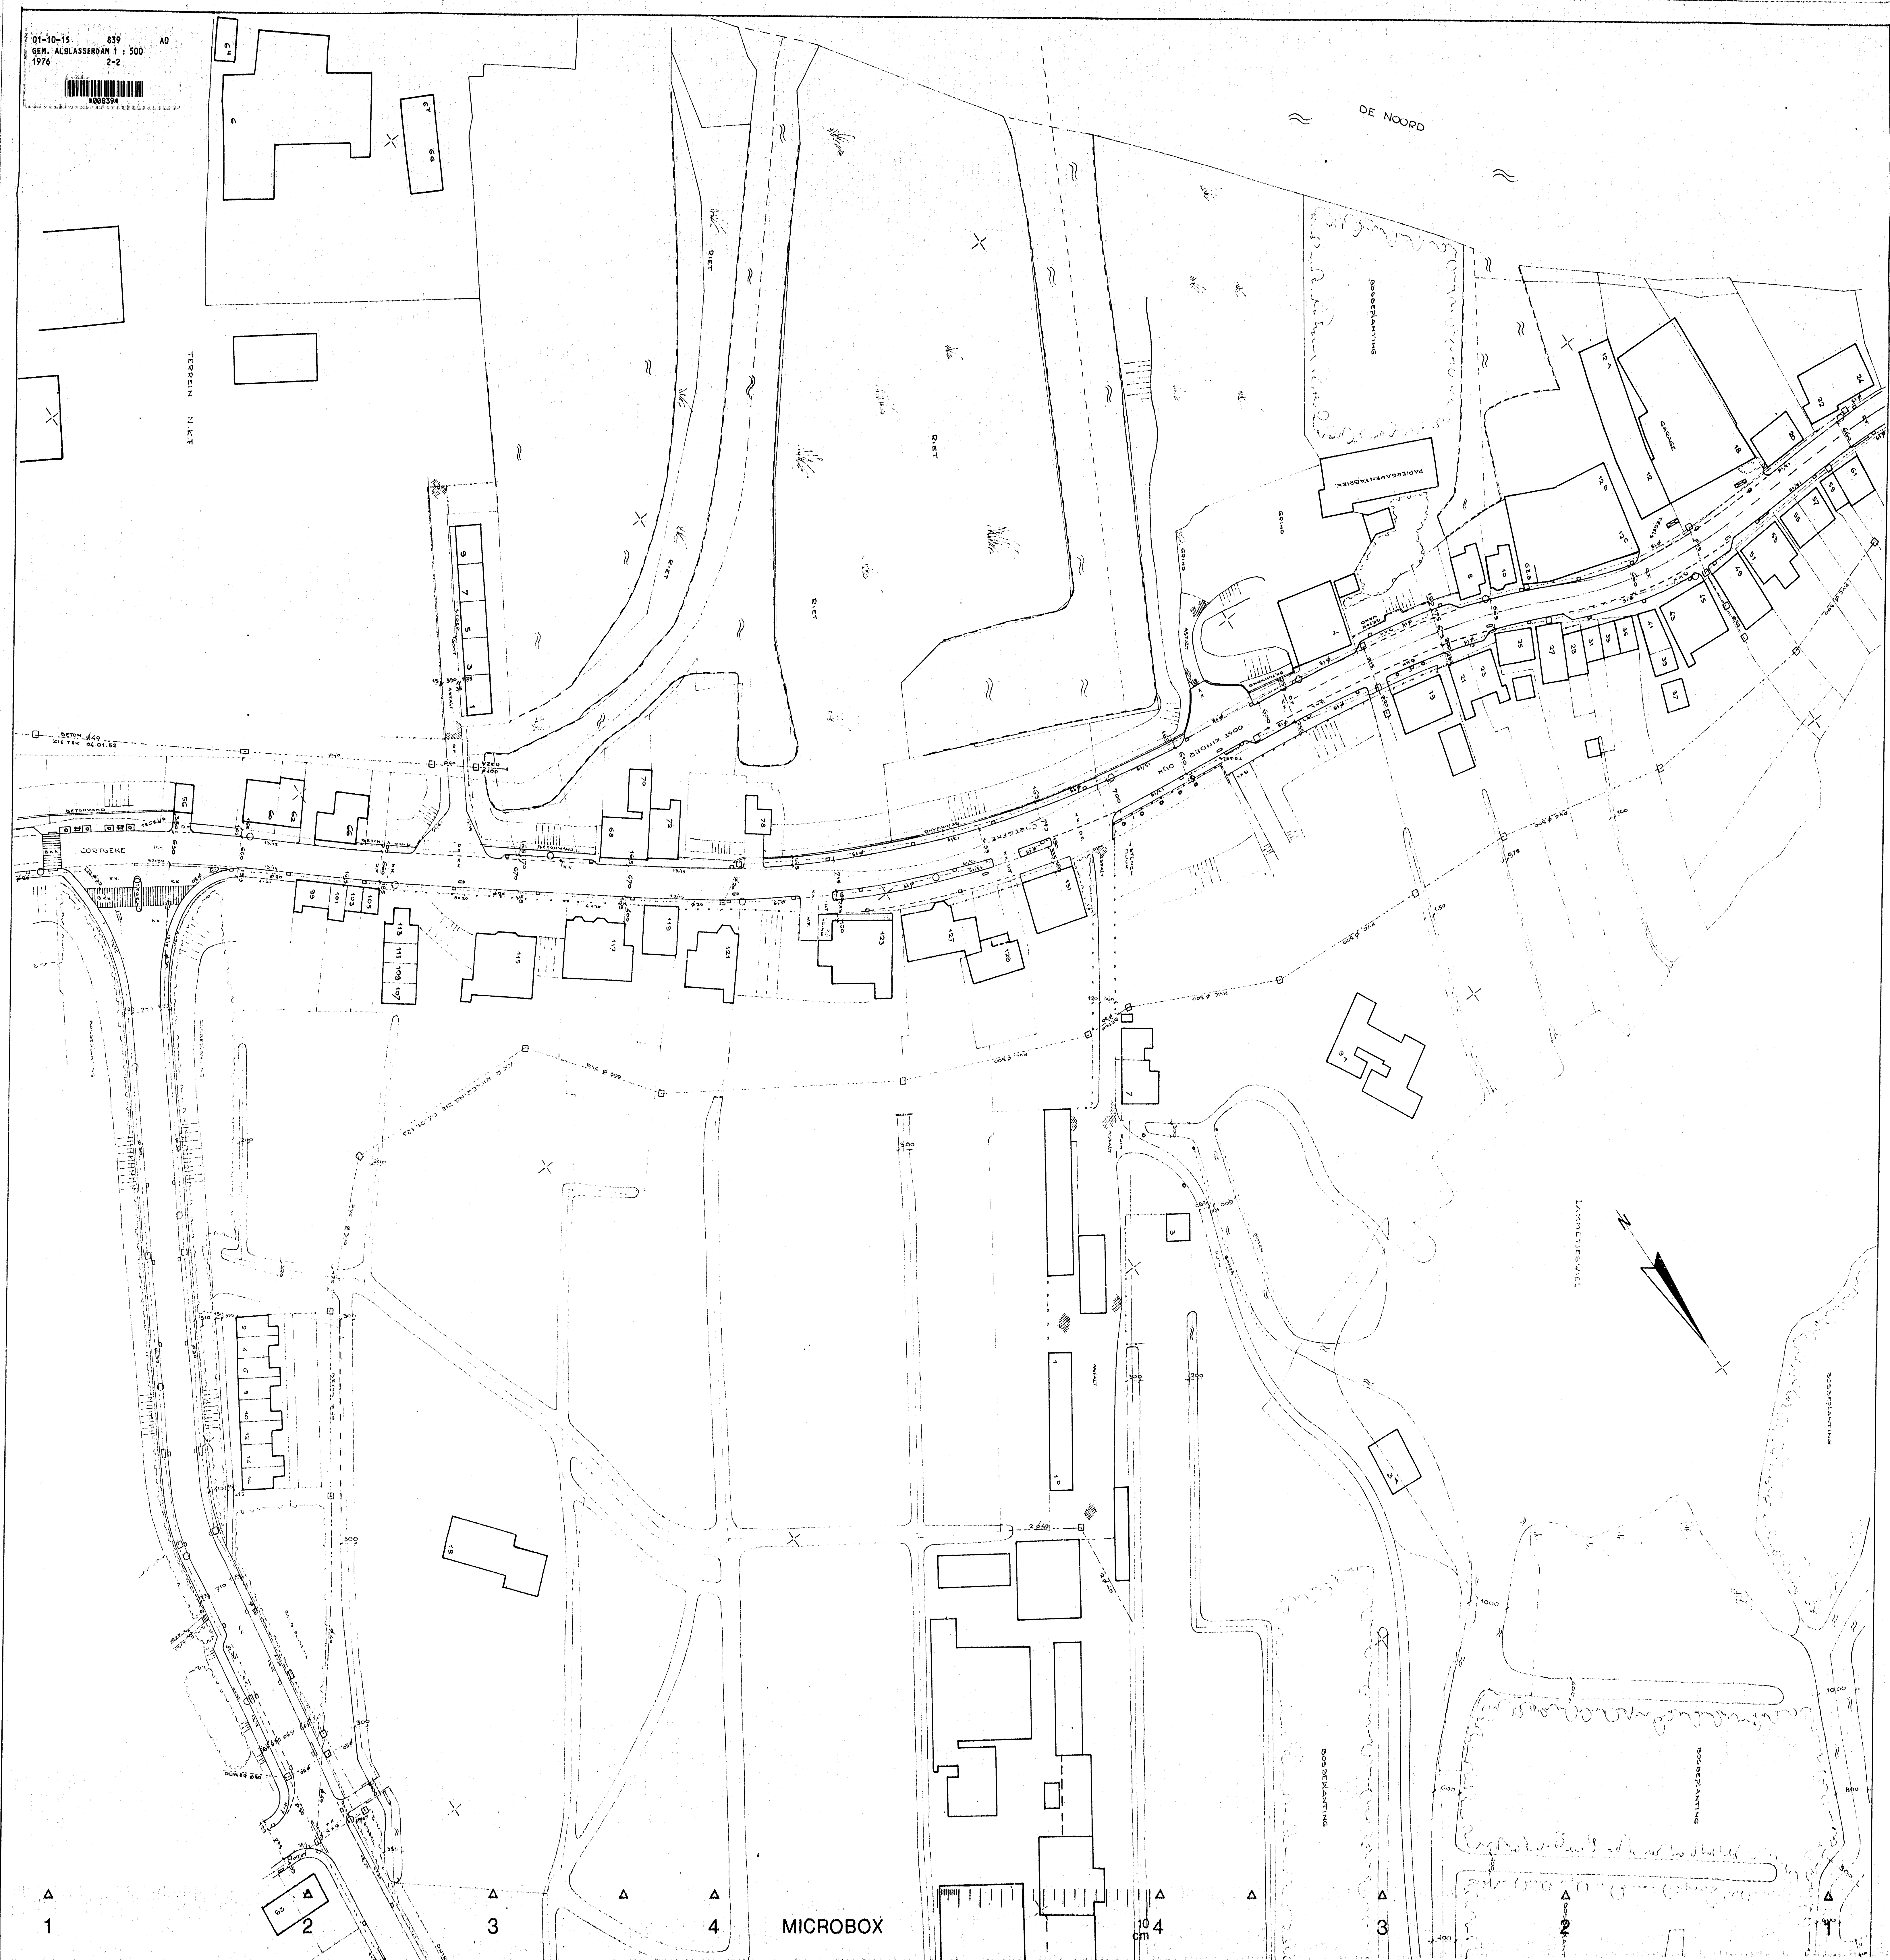

01 10 15