


01 10-06



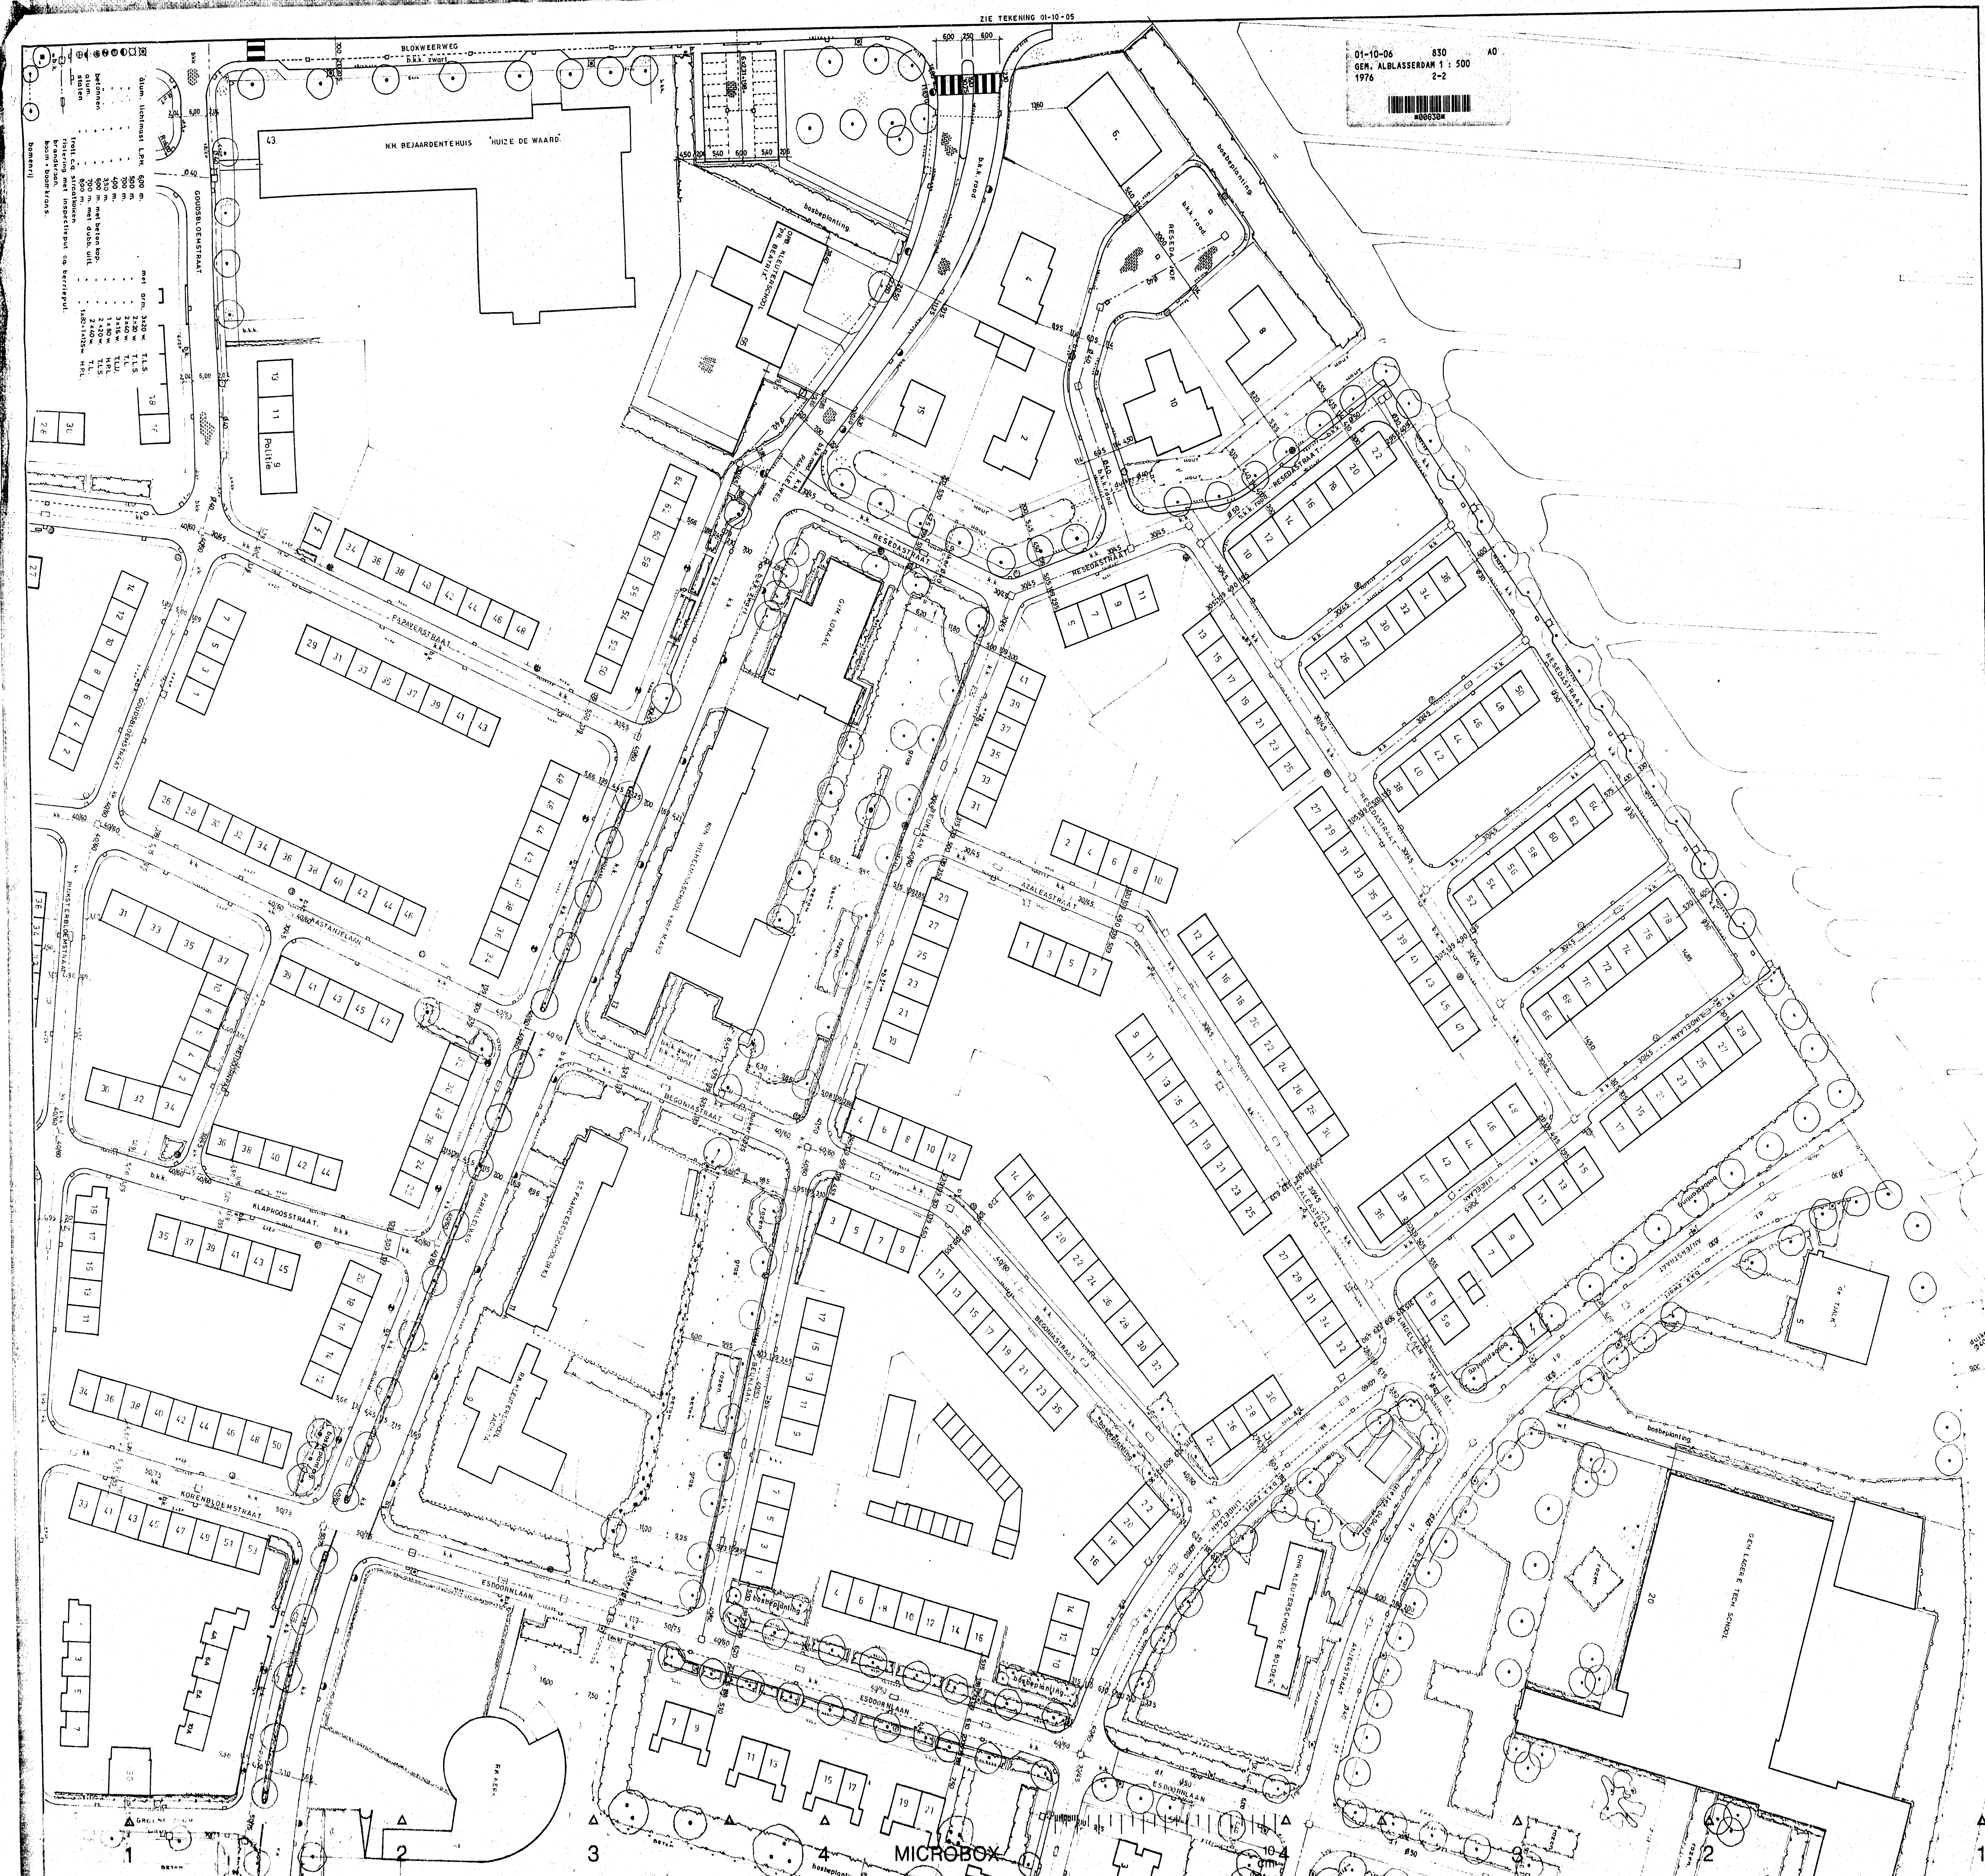

01-10-06 830 A0  
GEN. ALBASSERDAM 1:500  
1976

01 10-06

01 10-06

0

0